

CLIENT NAME : HARVEY SPECTER
AGE: 40 **MALE HEIGHT:** 6'

OCCUPATION: CORPORATE ATTORNEY

PERSONALITY: CONFIDENT, EXTROVERTED, PERFECTIONIST, CHARMING, AMBITIOUS, MINIMALIST

HARDWORKING

PLAYS BASEBALL

LOVES SPORTS

A BOXER

CAR ENTHUSIAST

BEST CLOSER IN THE CITY

LOVES TO LISTEN TO MUSIC
 ALSO OWNS A HUGE NUMBER OF RECORD COLLECTION

PERSONALITY: CHARMING, PEOPLE PERSON, HARDWORKING

EXCELLENT CONFIDANT

LOVES ACTING

from Tv show **SUITS**



MOOD BOARDS




LIVING ROOM

DESIGN APPROACH: MINIMALIST AND PERFECTION SHOULD BE APPARENT AS PER HARVEY'S PERSONALITY AND PLAYFULNESS AS PER DONNA'S.

KITCHEN

BEDROOM

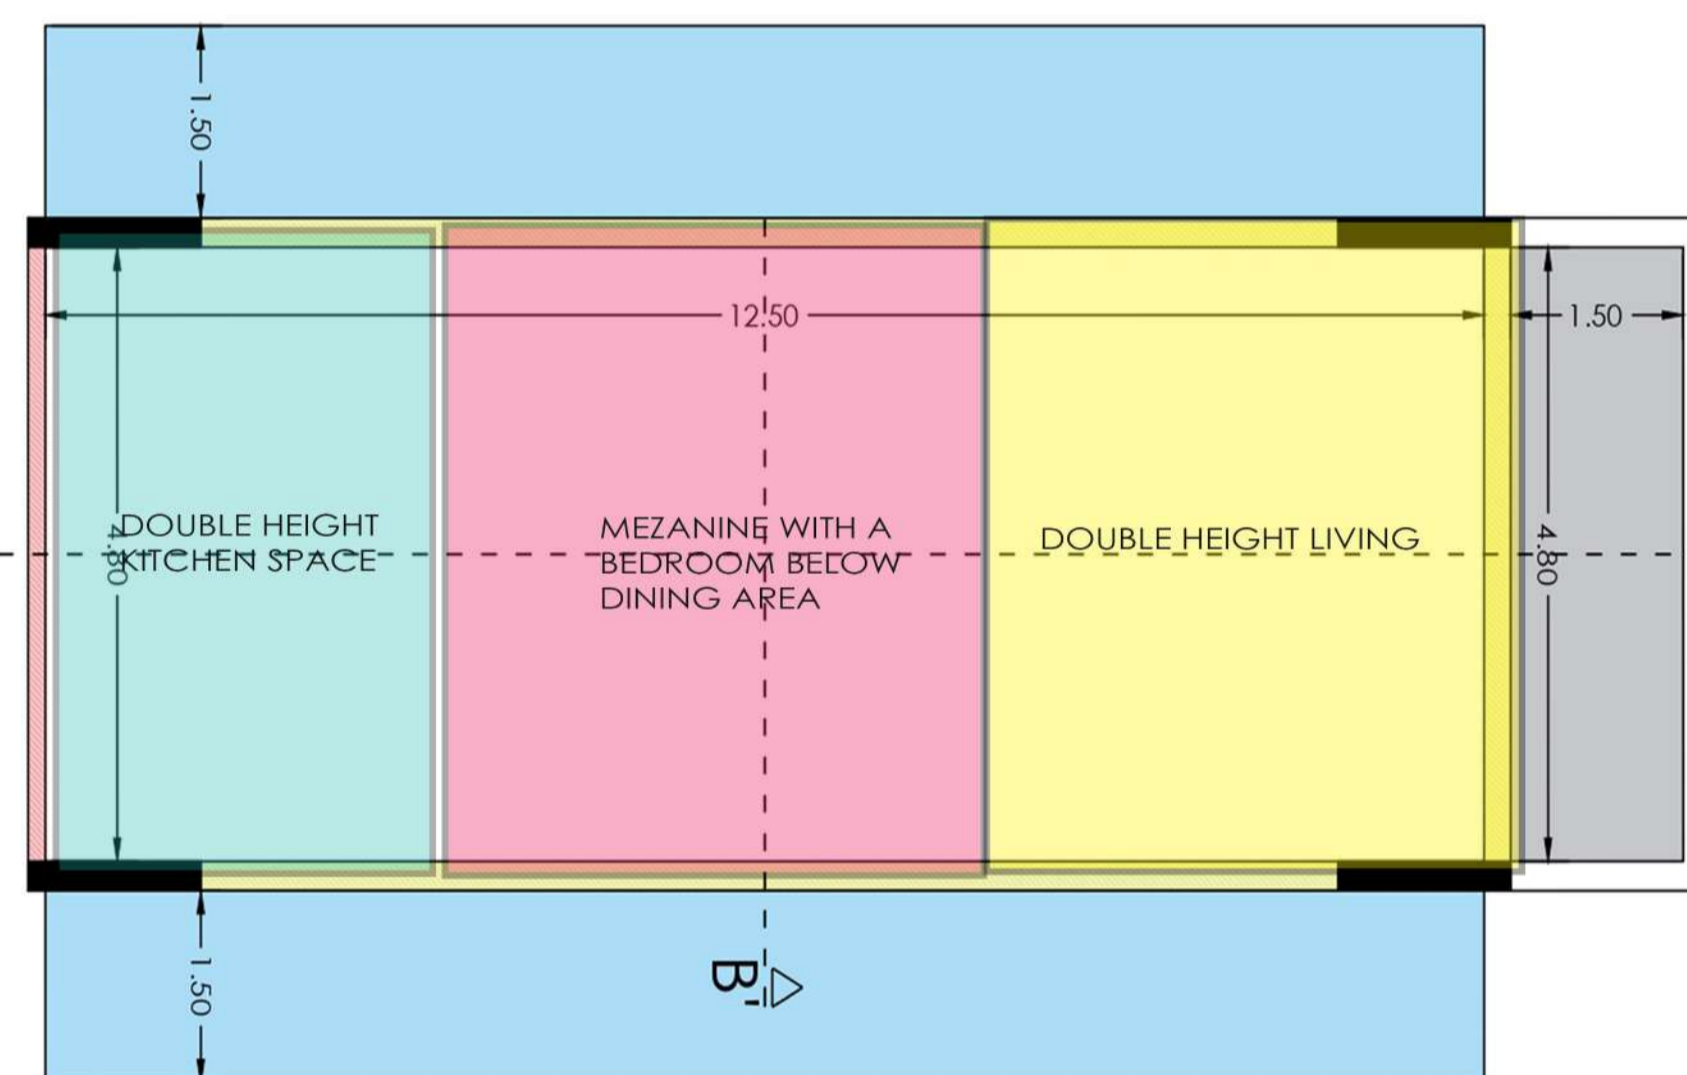

DOUBLE HEIGHT LIVING AND KITCHEN MAKES THE M MORE SPACIOUS AND ALLOW MORE LIGHT TO ENTER. BEDROOM HAVE VIEW THORUGH WALL HEIGHT WINDOW AND LOOKS INTO BOTH KITCHEN , ENTRY AND LIVING.

ZONING

CLIENT PROFILE

BOSINA GREY 300X300 MM MARBLE FOR BATHROOM FLOOR

GRIGIO TUCCI SLABS

RED OAK FLOORING 125X25MM

APLOMB PENDANT BY FOSCARINI

HOMCOM 27" LINEN FABRIC SHADE TABLE TOP LAMP

BOSCH FLAT GLASS BLACK KITCHEN CHIMNEY SERIE 2 WALL-MOUNTED COOKER HOOD 90 CM

KOHLER MAXSTOW MIRROR CABINET FOR BATHROOM 20X24 (508MM X 610 MM)

WALL TEXTURE

RED OAK PLANK 300X900MM FOR STAIRCASE

DELSJÖN KITCHEN MIXER TAP, PEWTER EFFECT

ALEO+ TALL BASIN MIXER IN MATTE BLACK FINISH

MATERIAL PALLETTE


COLOR PALLETTE



HARVEY 'S SPECTRE FAVORITE PAINTING WHICH HE PAINTED WITH HIS MOTHER AND LIKES TO KEEP WITH HIM.




HARVEY'S RECORD COLLECTION IN HIS OFFICE SHOWING HIS LOVE FOR MUSIC.

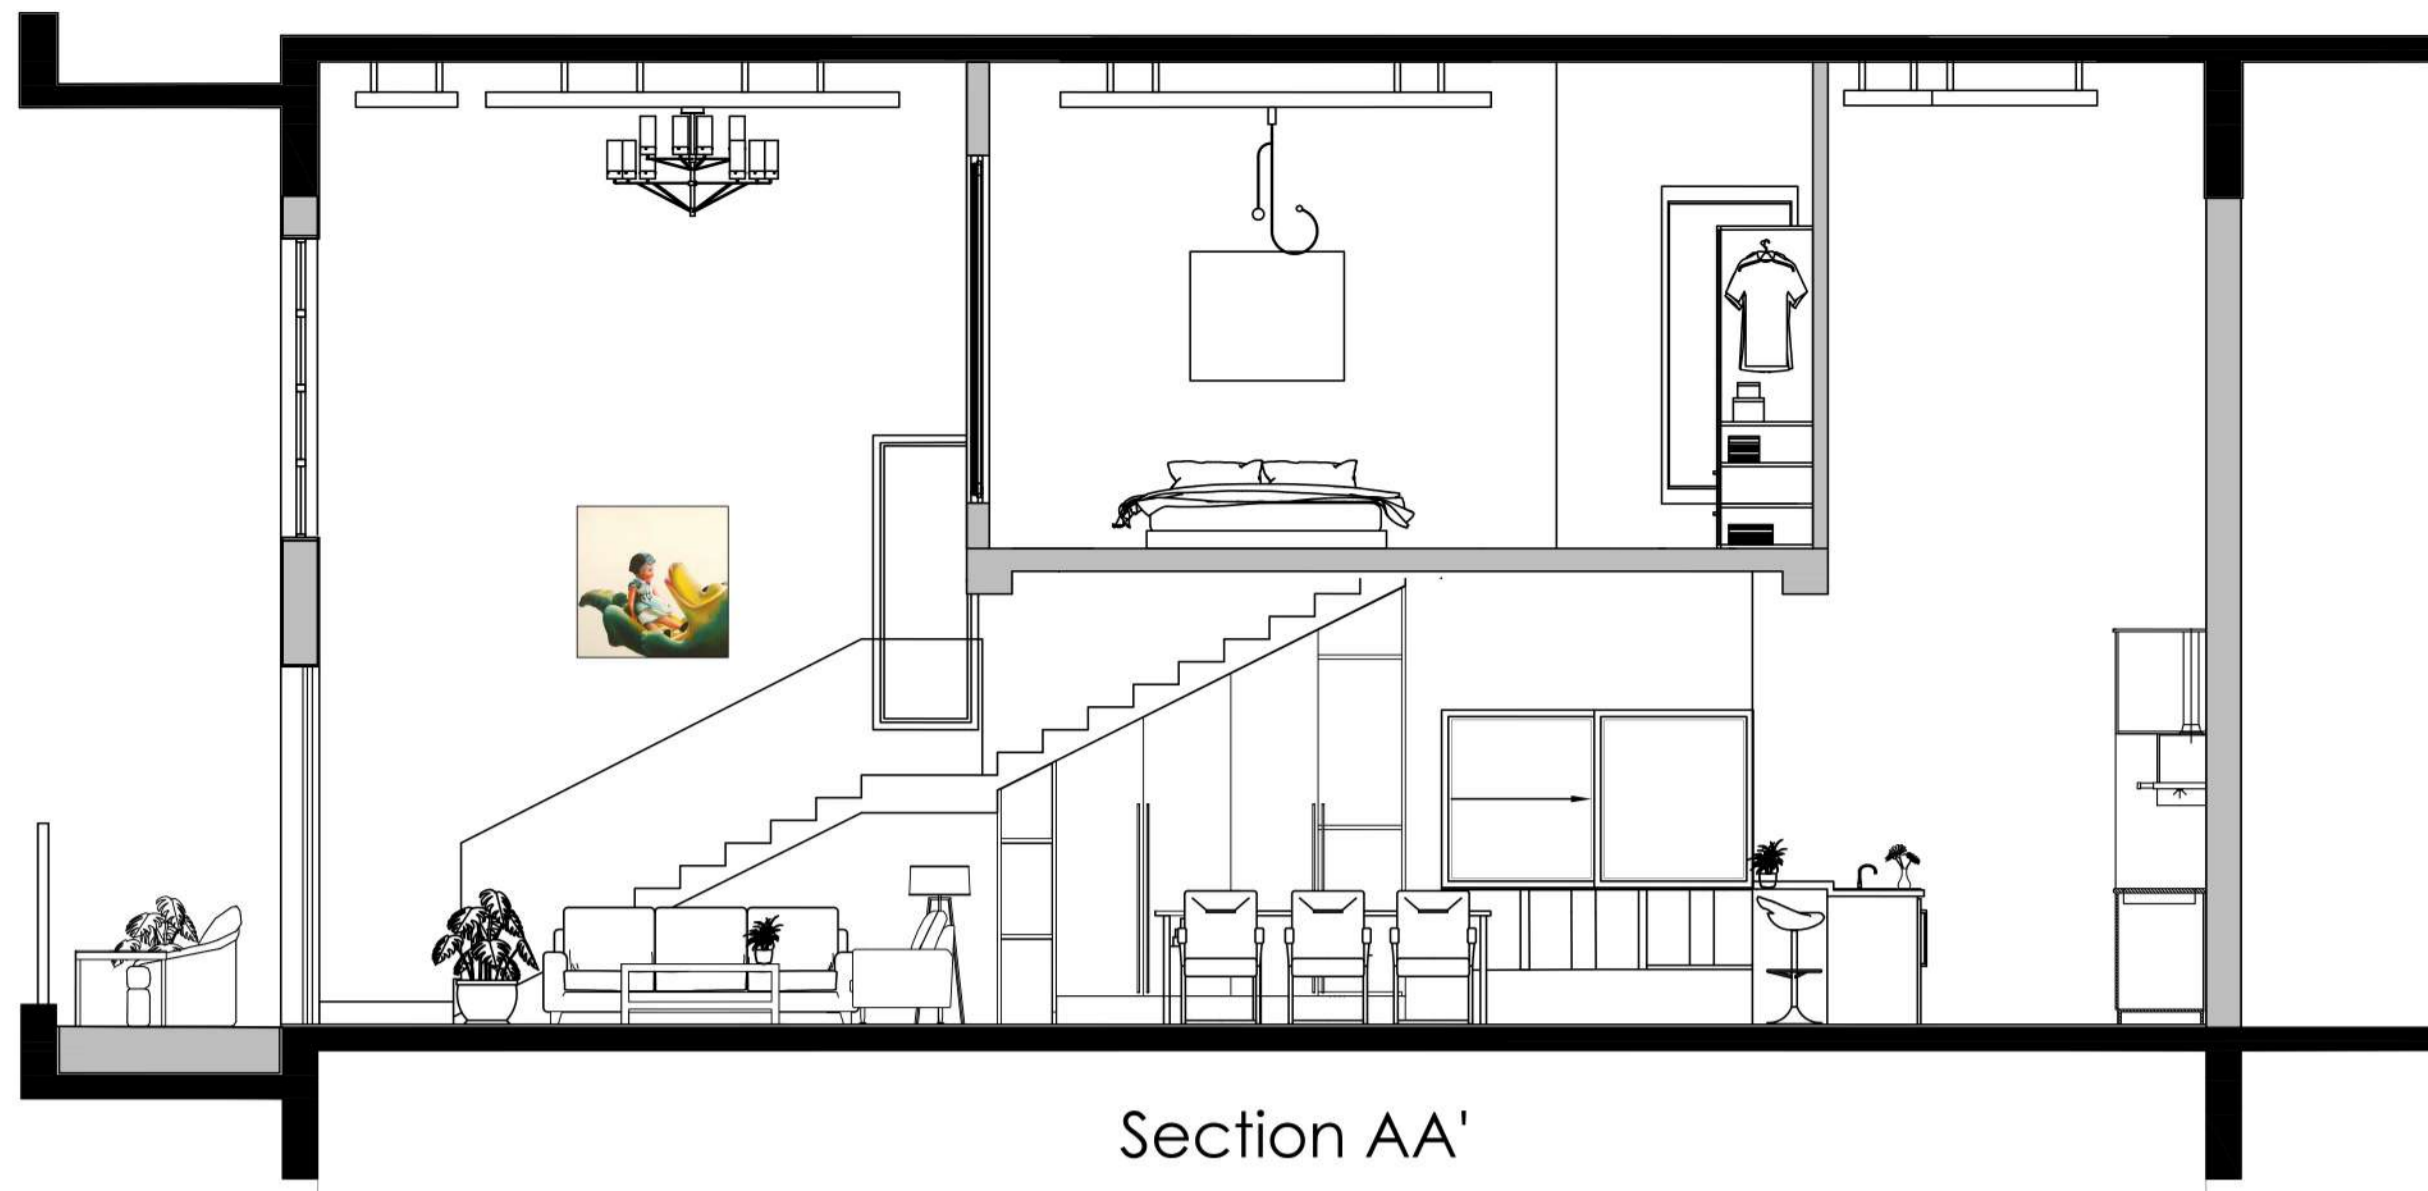


Section AA'
12500

3200
3200

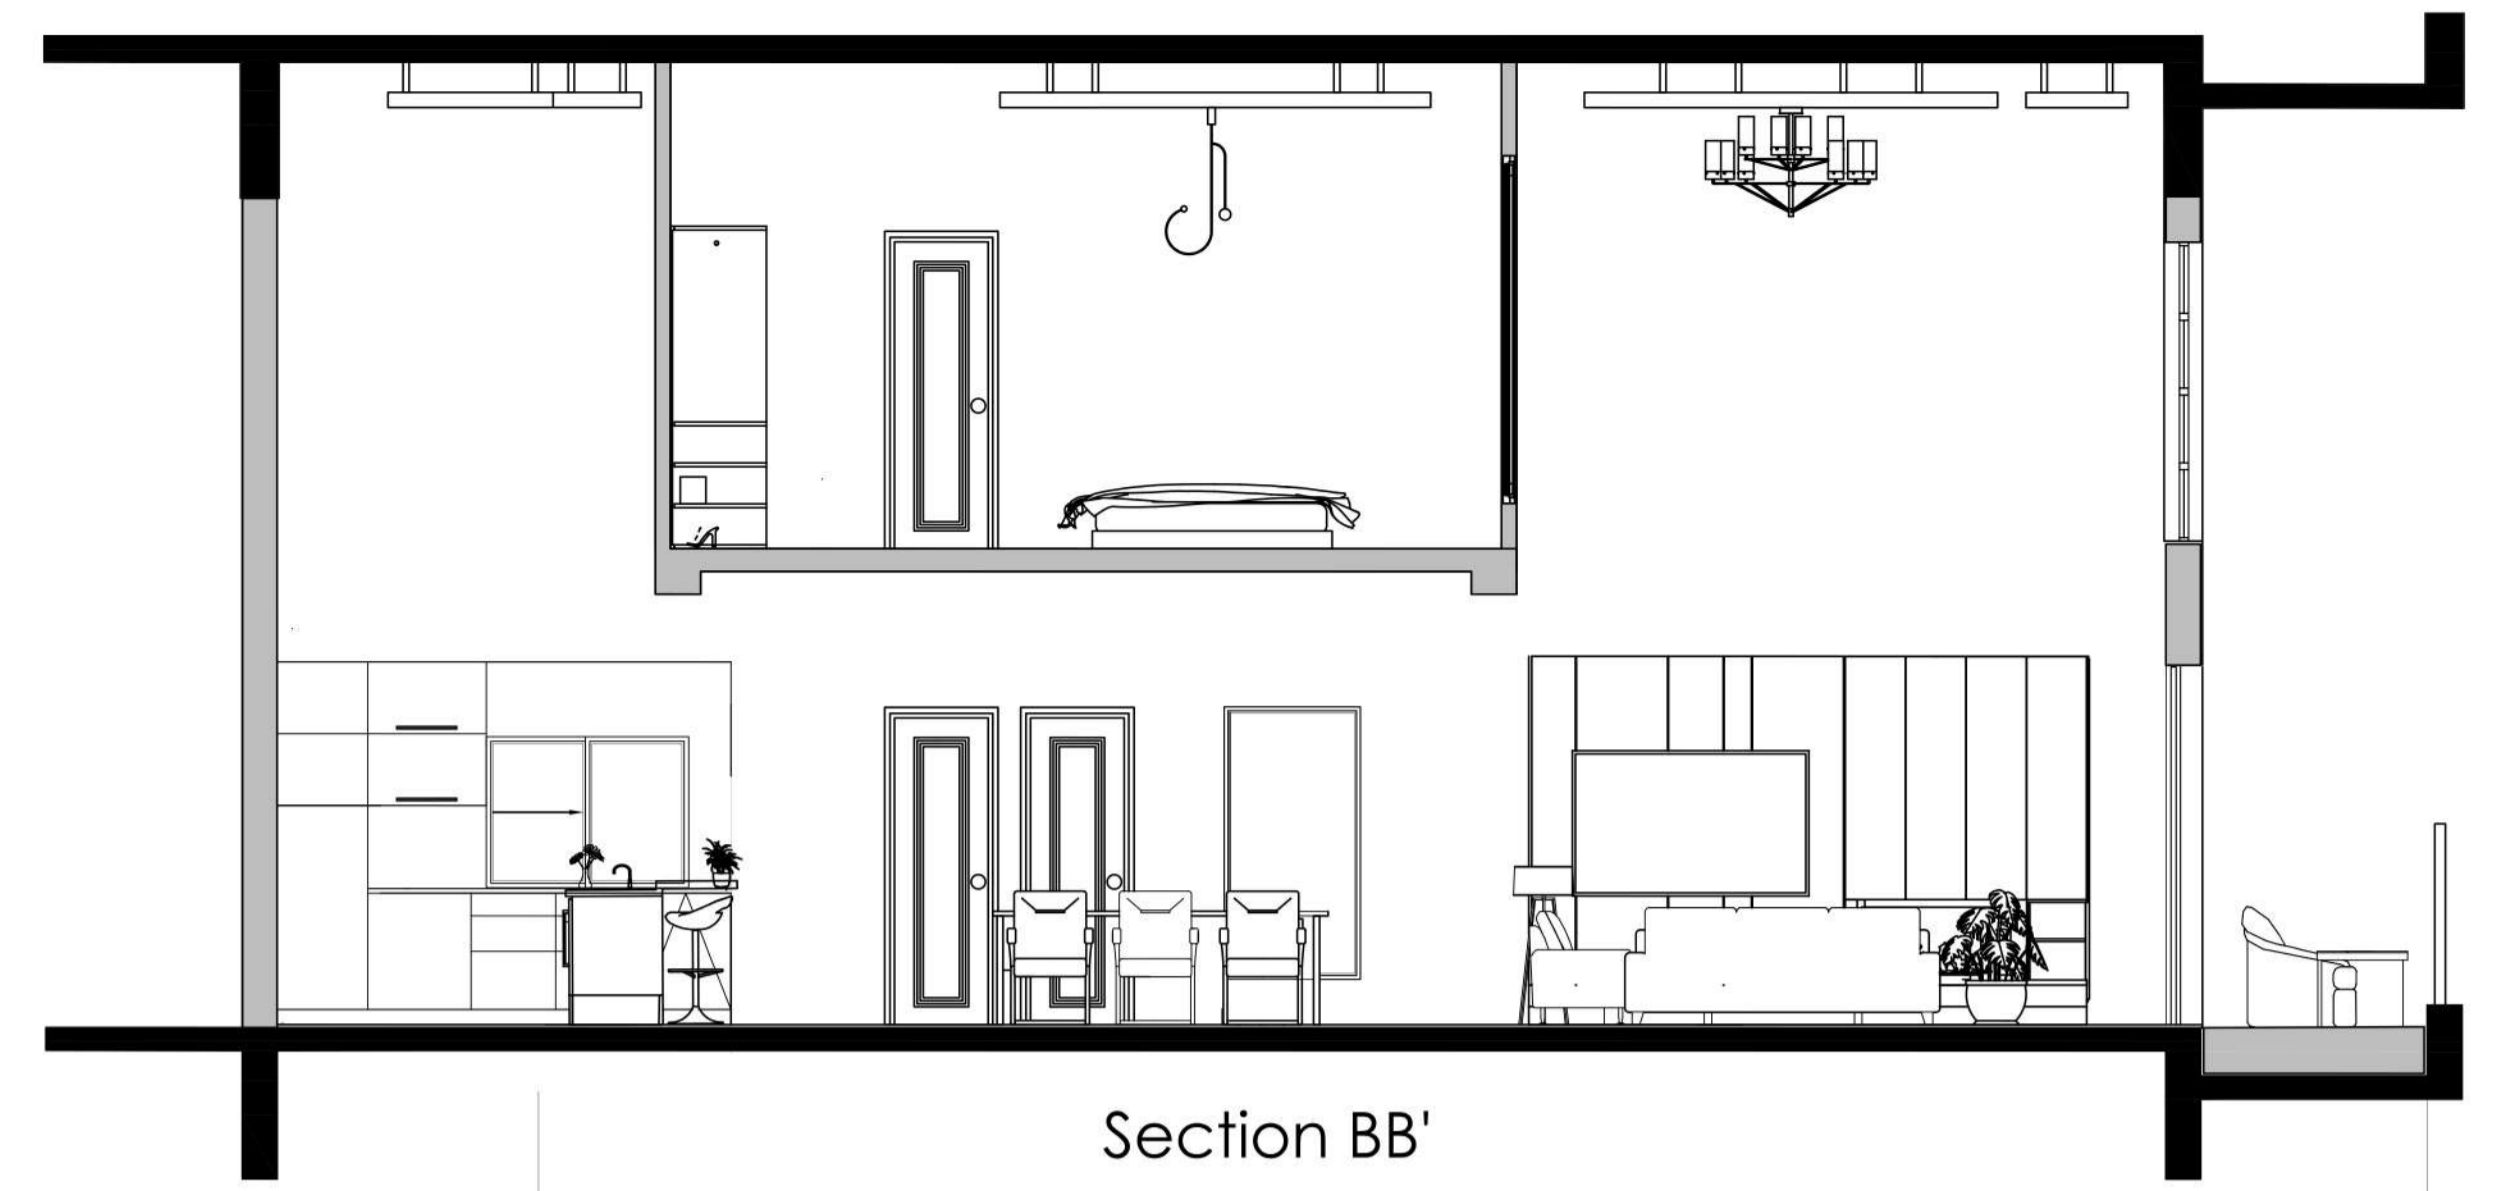

Section BB'
12500


3200
3200

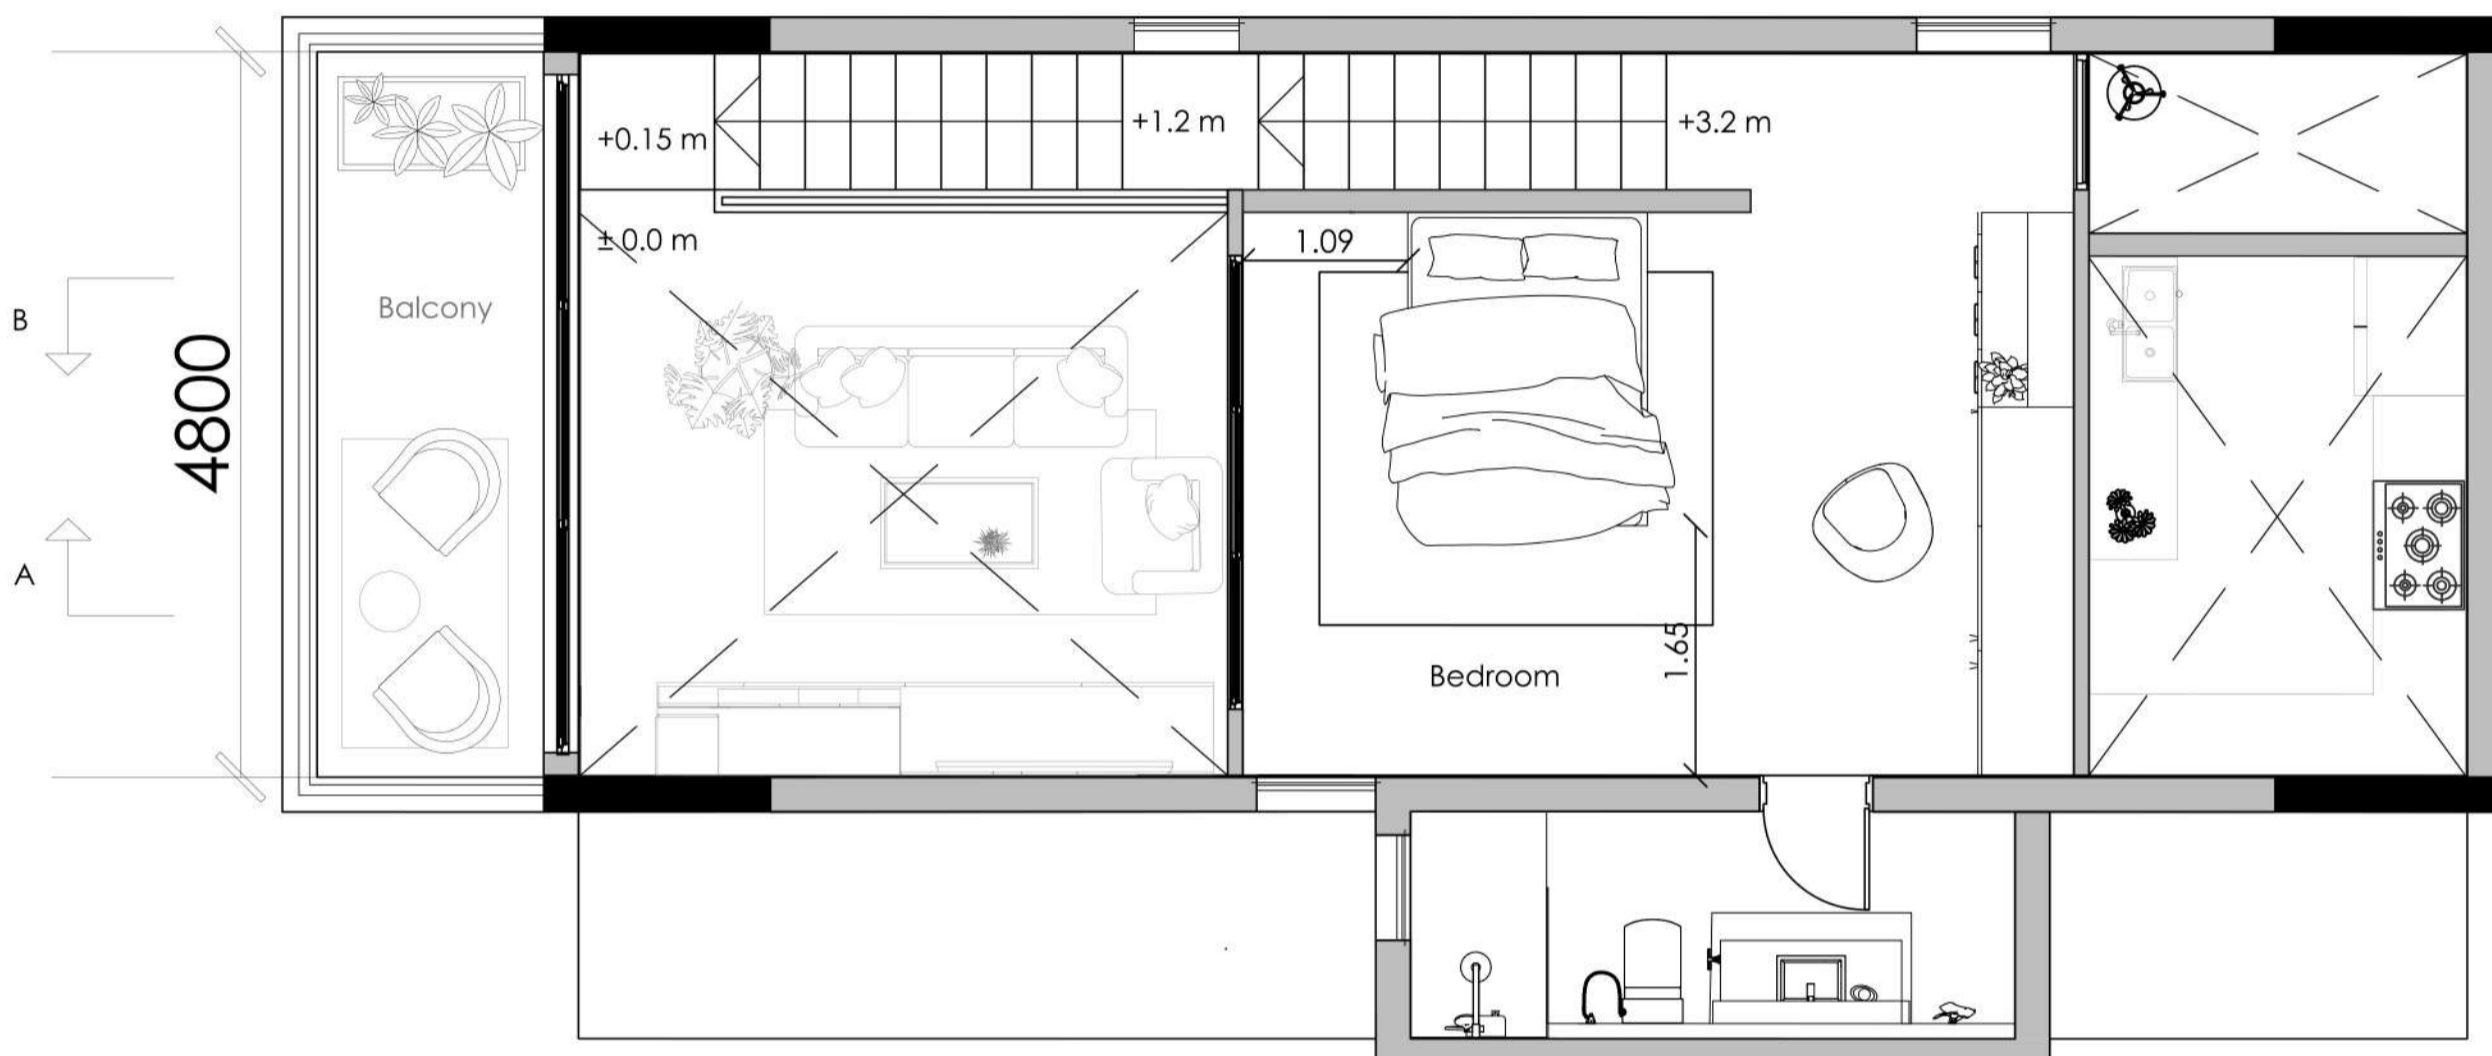

MEZZANINE FLOOR PLAN

12500

B'
A'

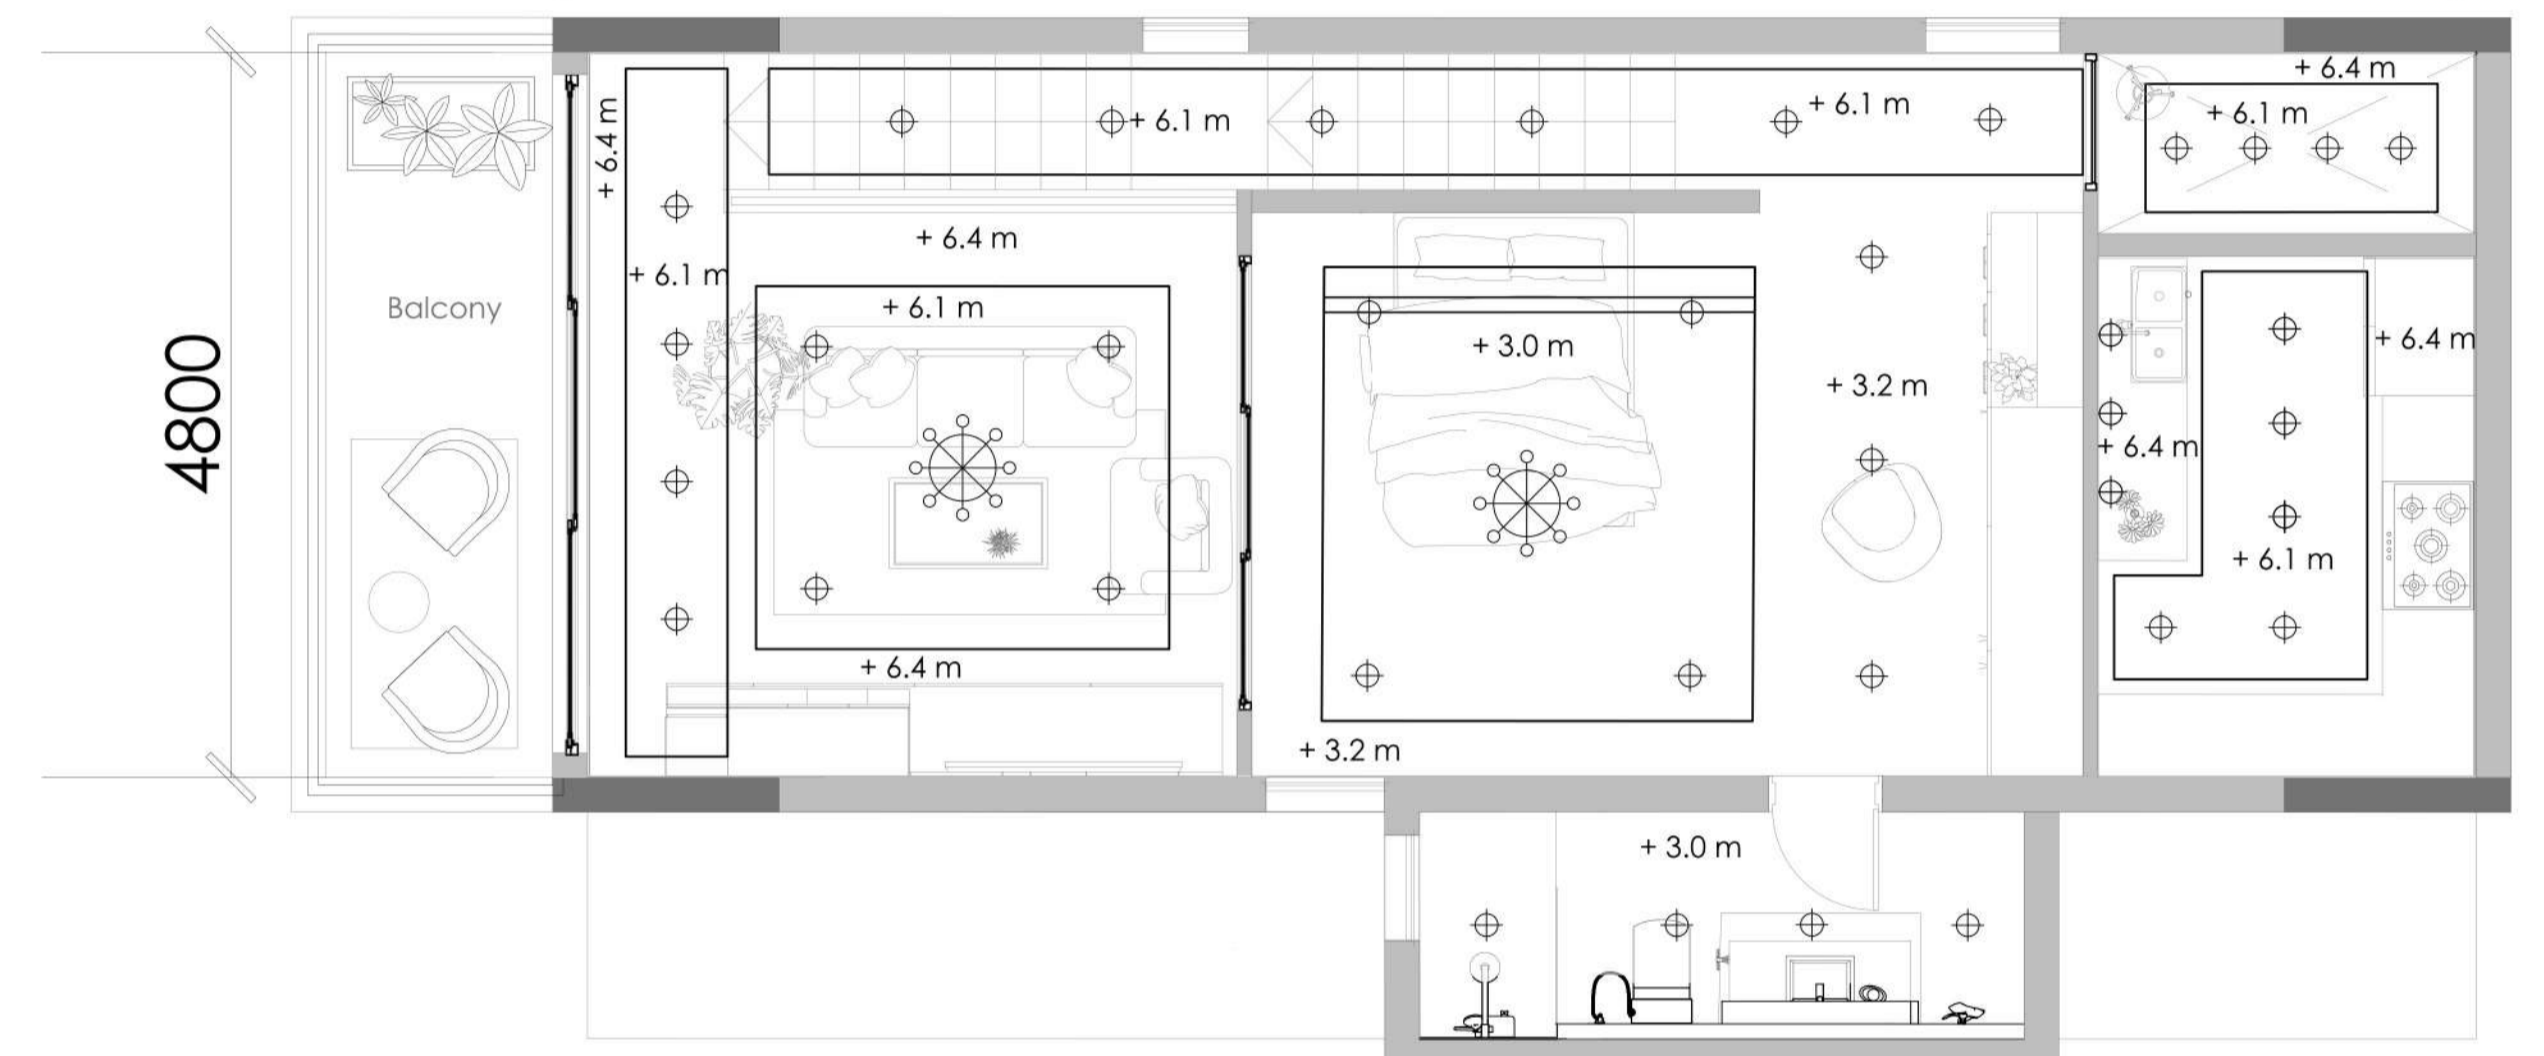


REFLECTED CEILING PLAN WITH LOFT

12500

4800

4800

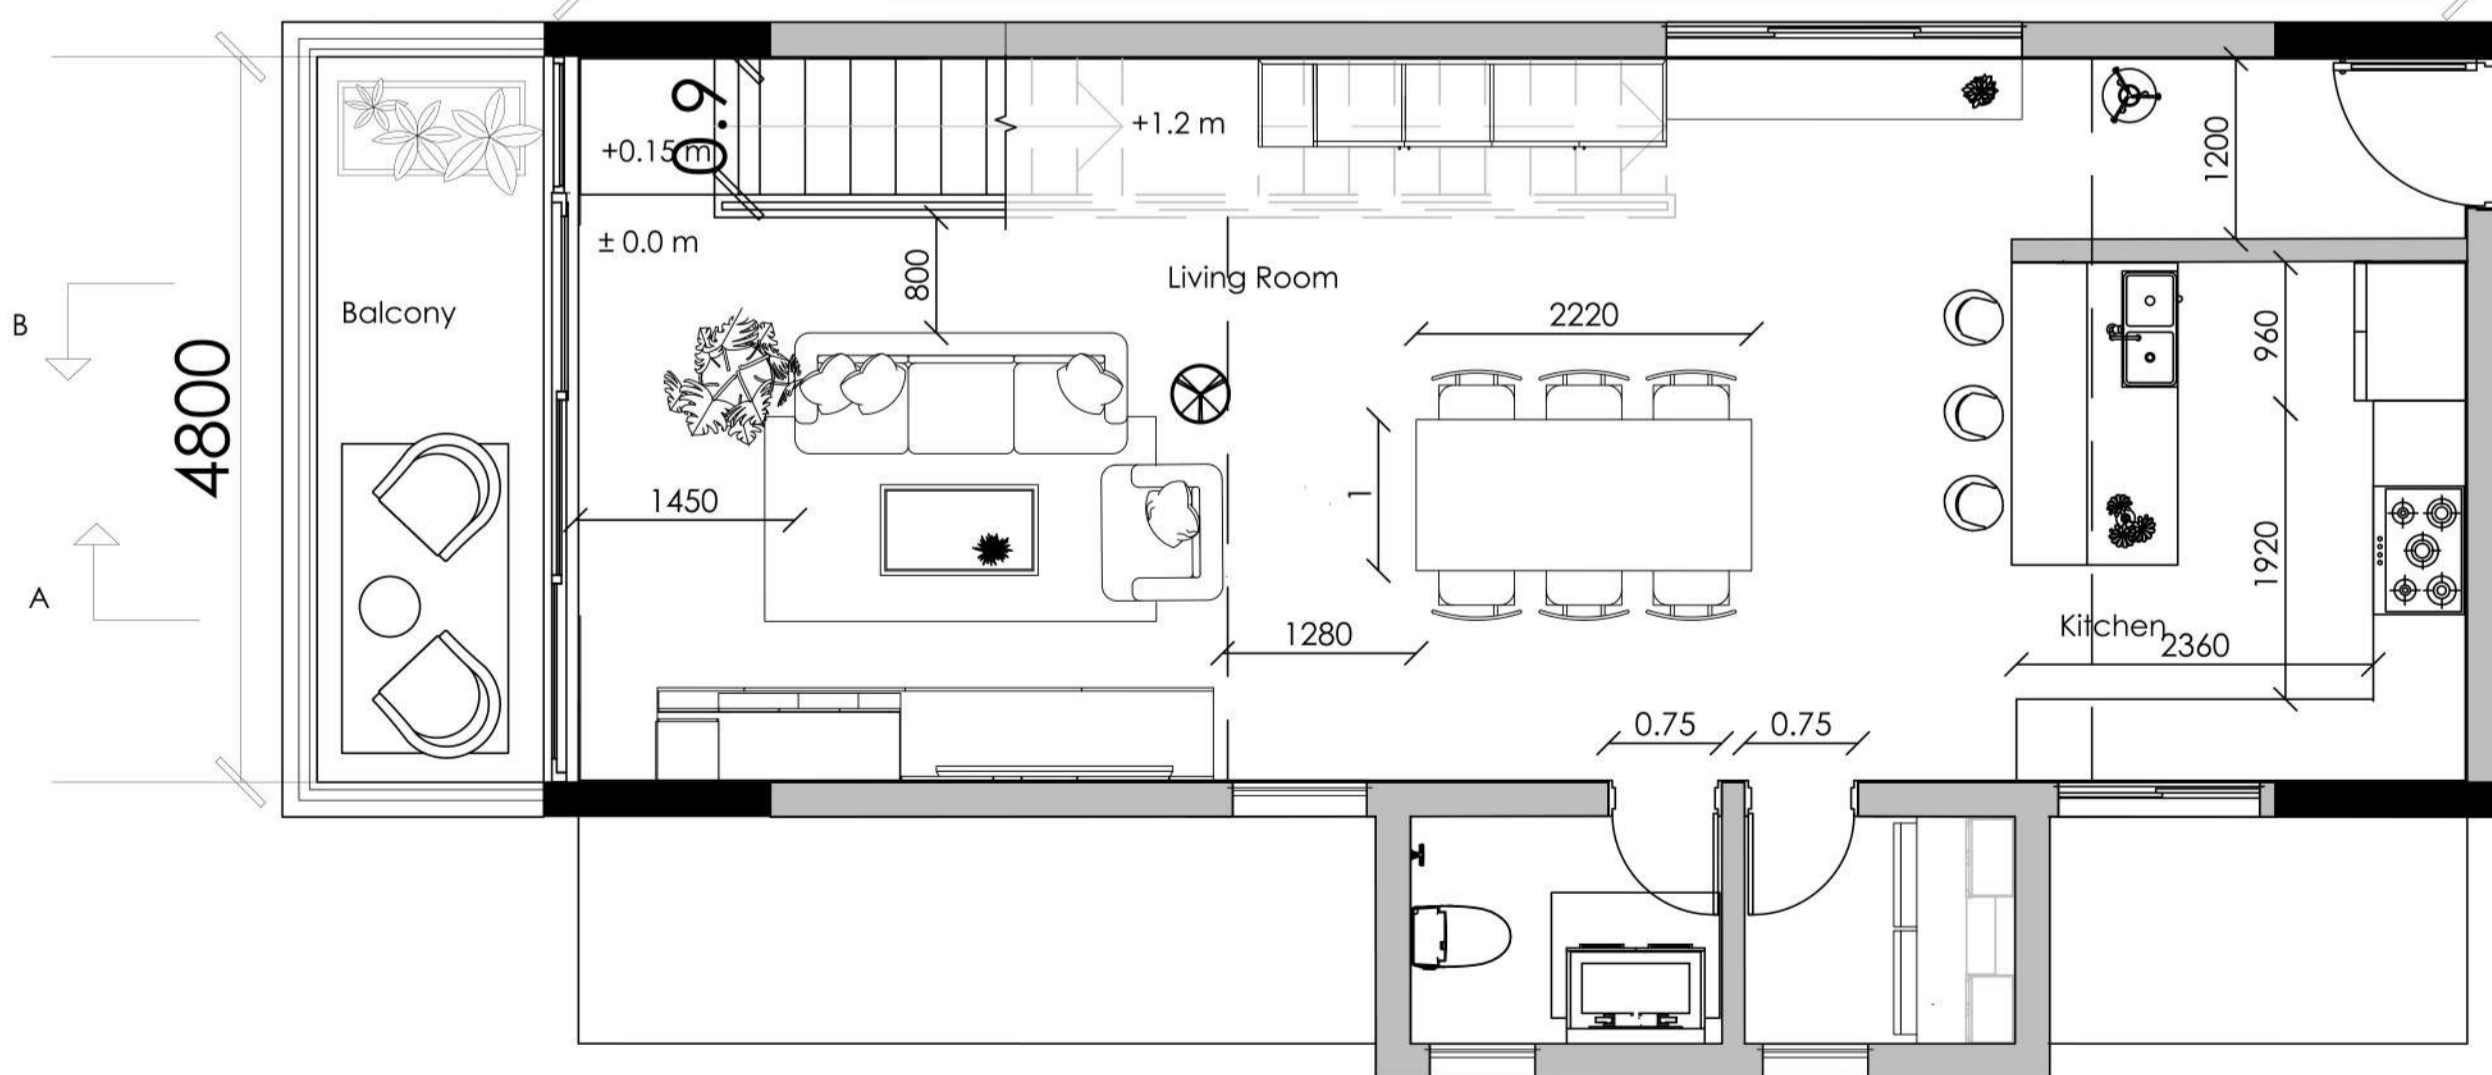


ENTRY FLOOR PLAN


B'
A'




REFLECTED GROUND FLOOR CEILING PLAN

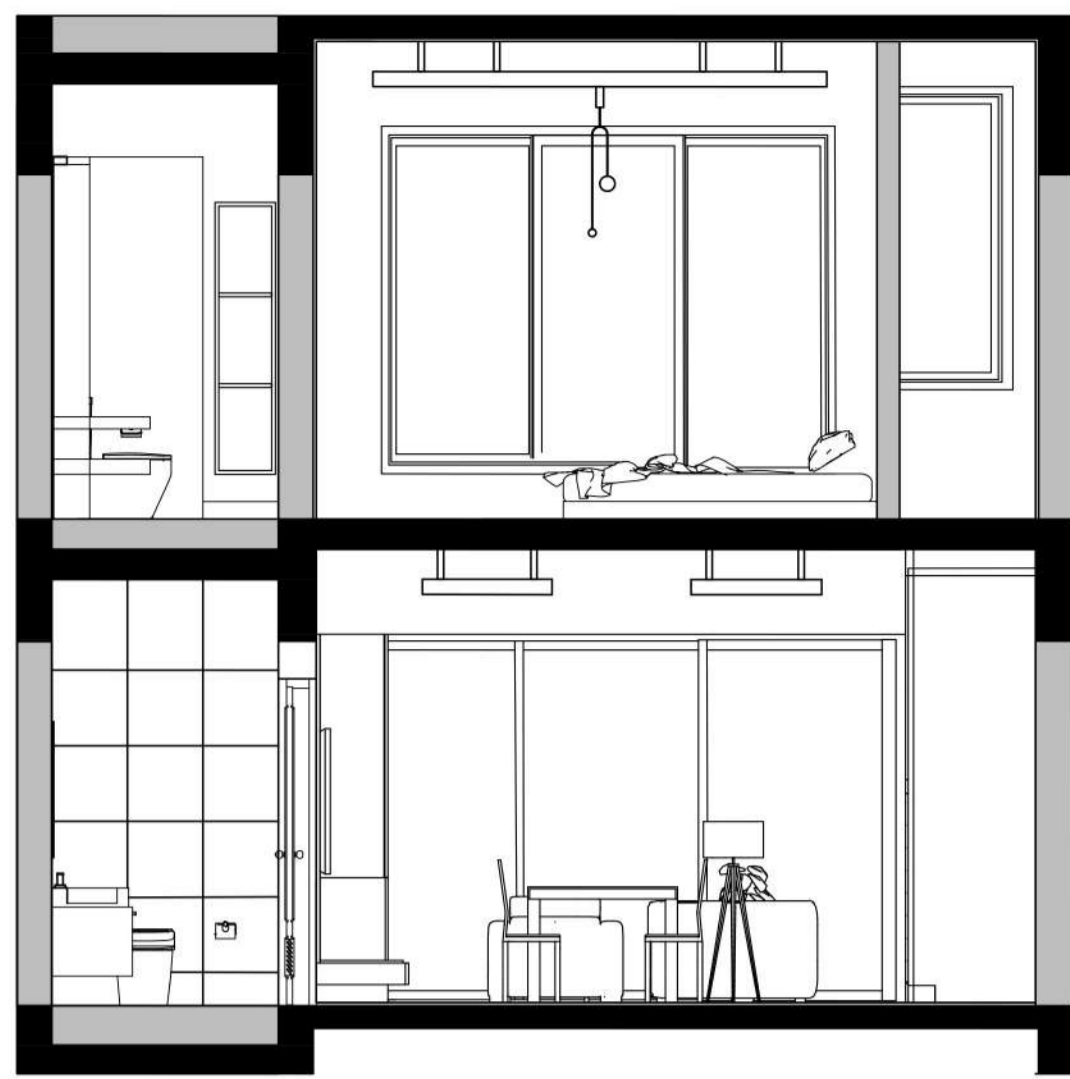


SECTION CC'

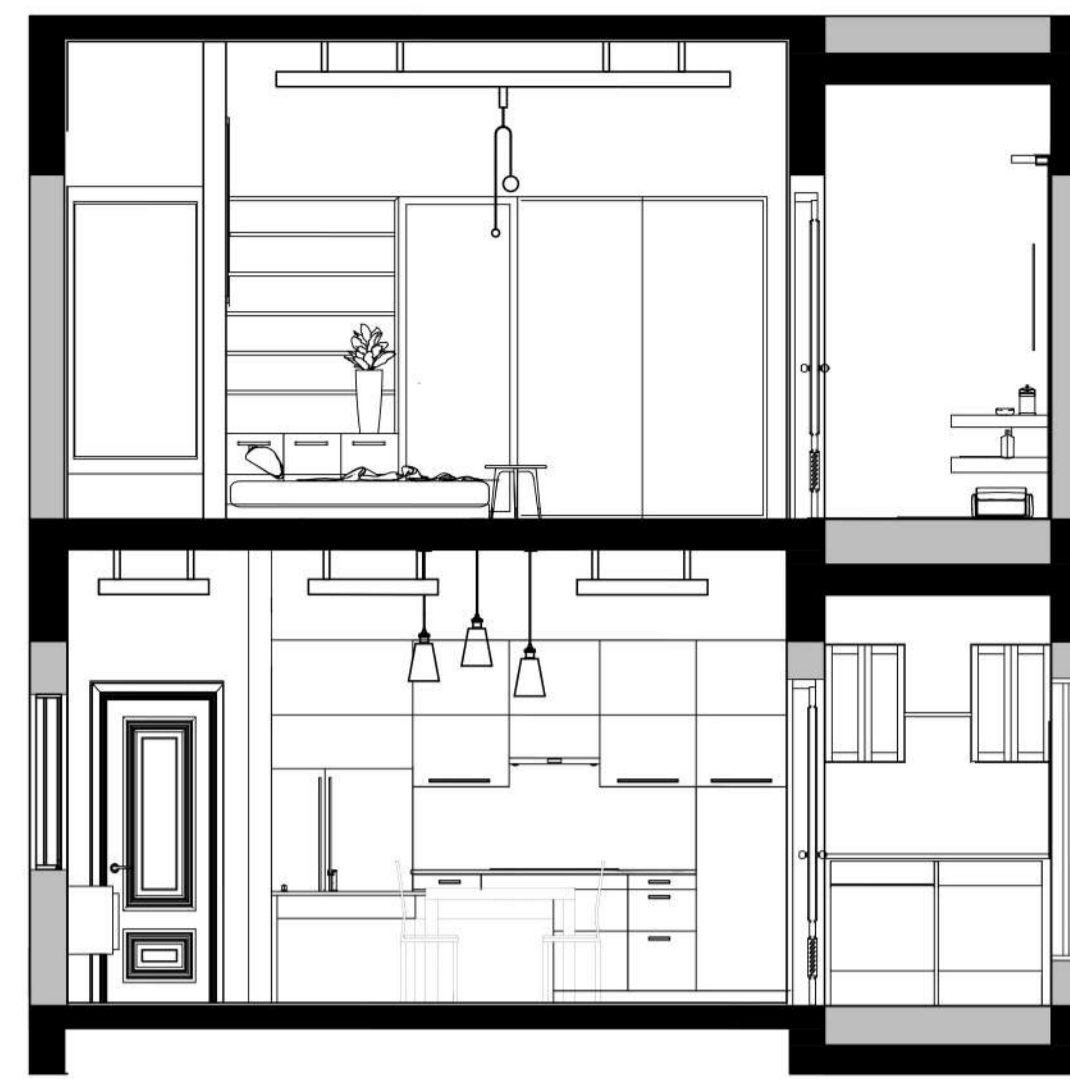


SECTION DD'

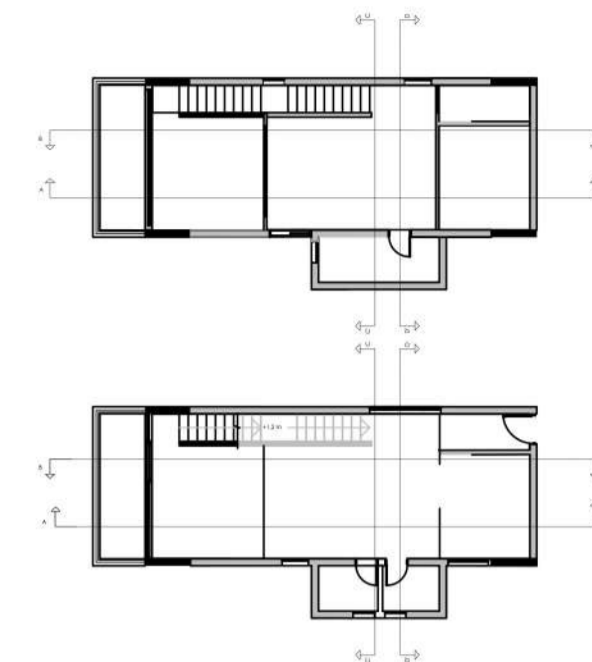


KEY PLAN

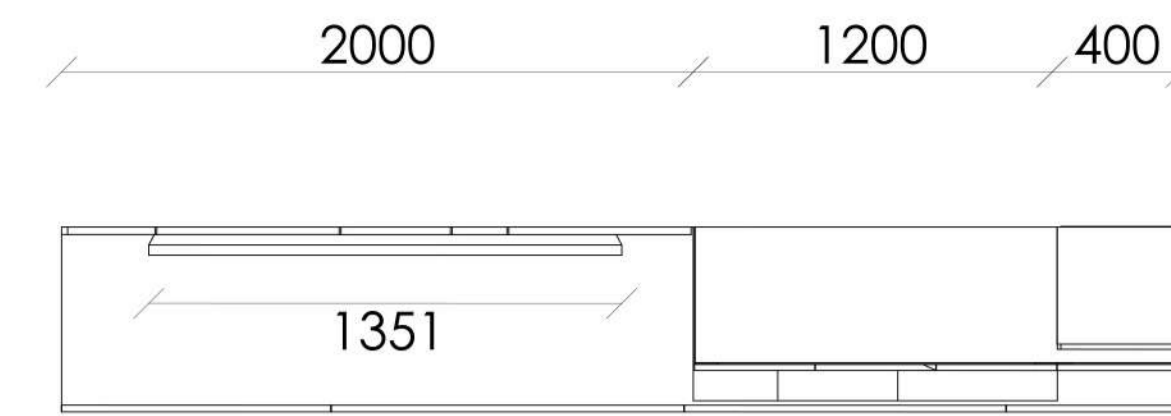


PLAN

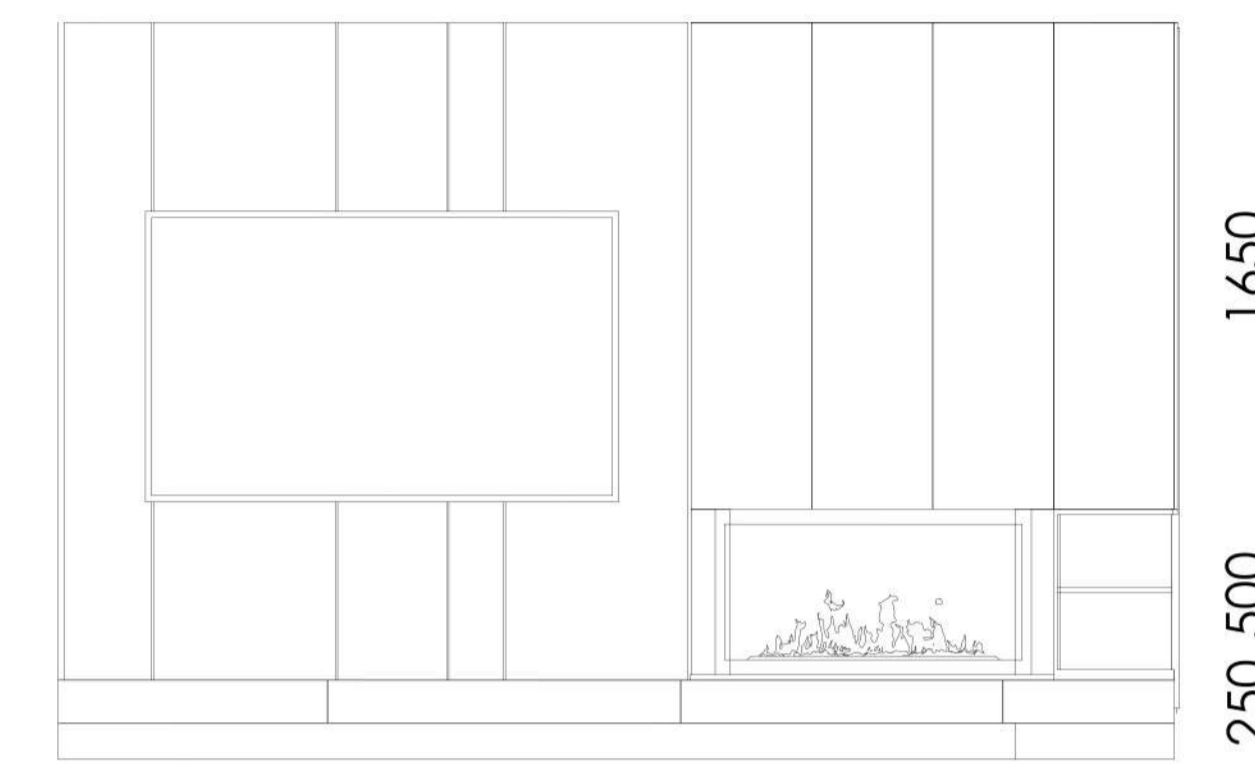


FRONT ELEVATION

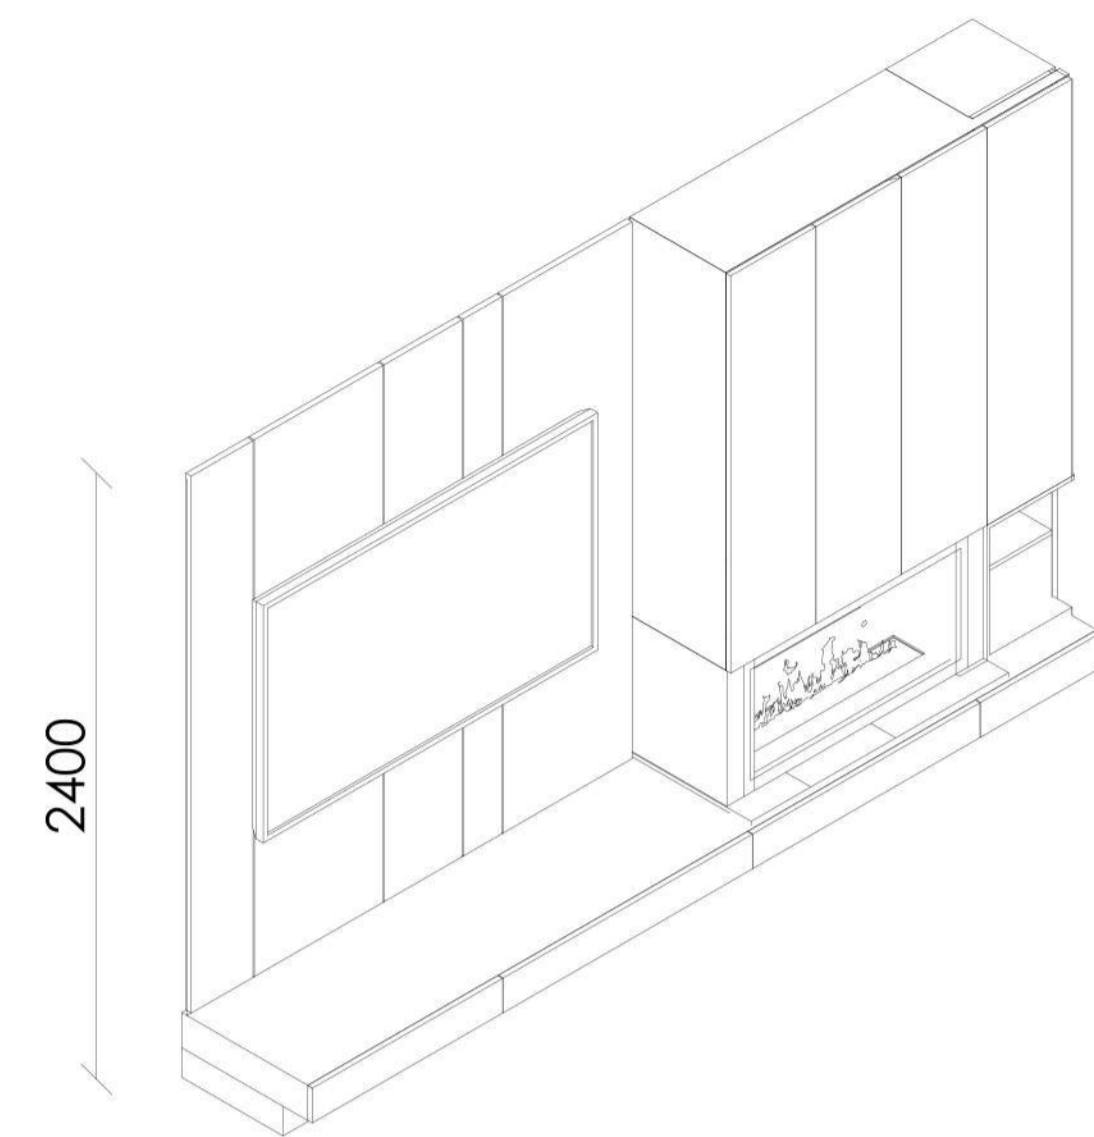

ISOMETRIC VIEW

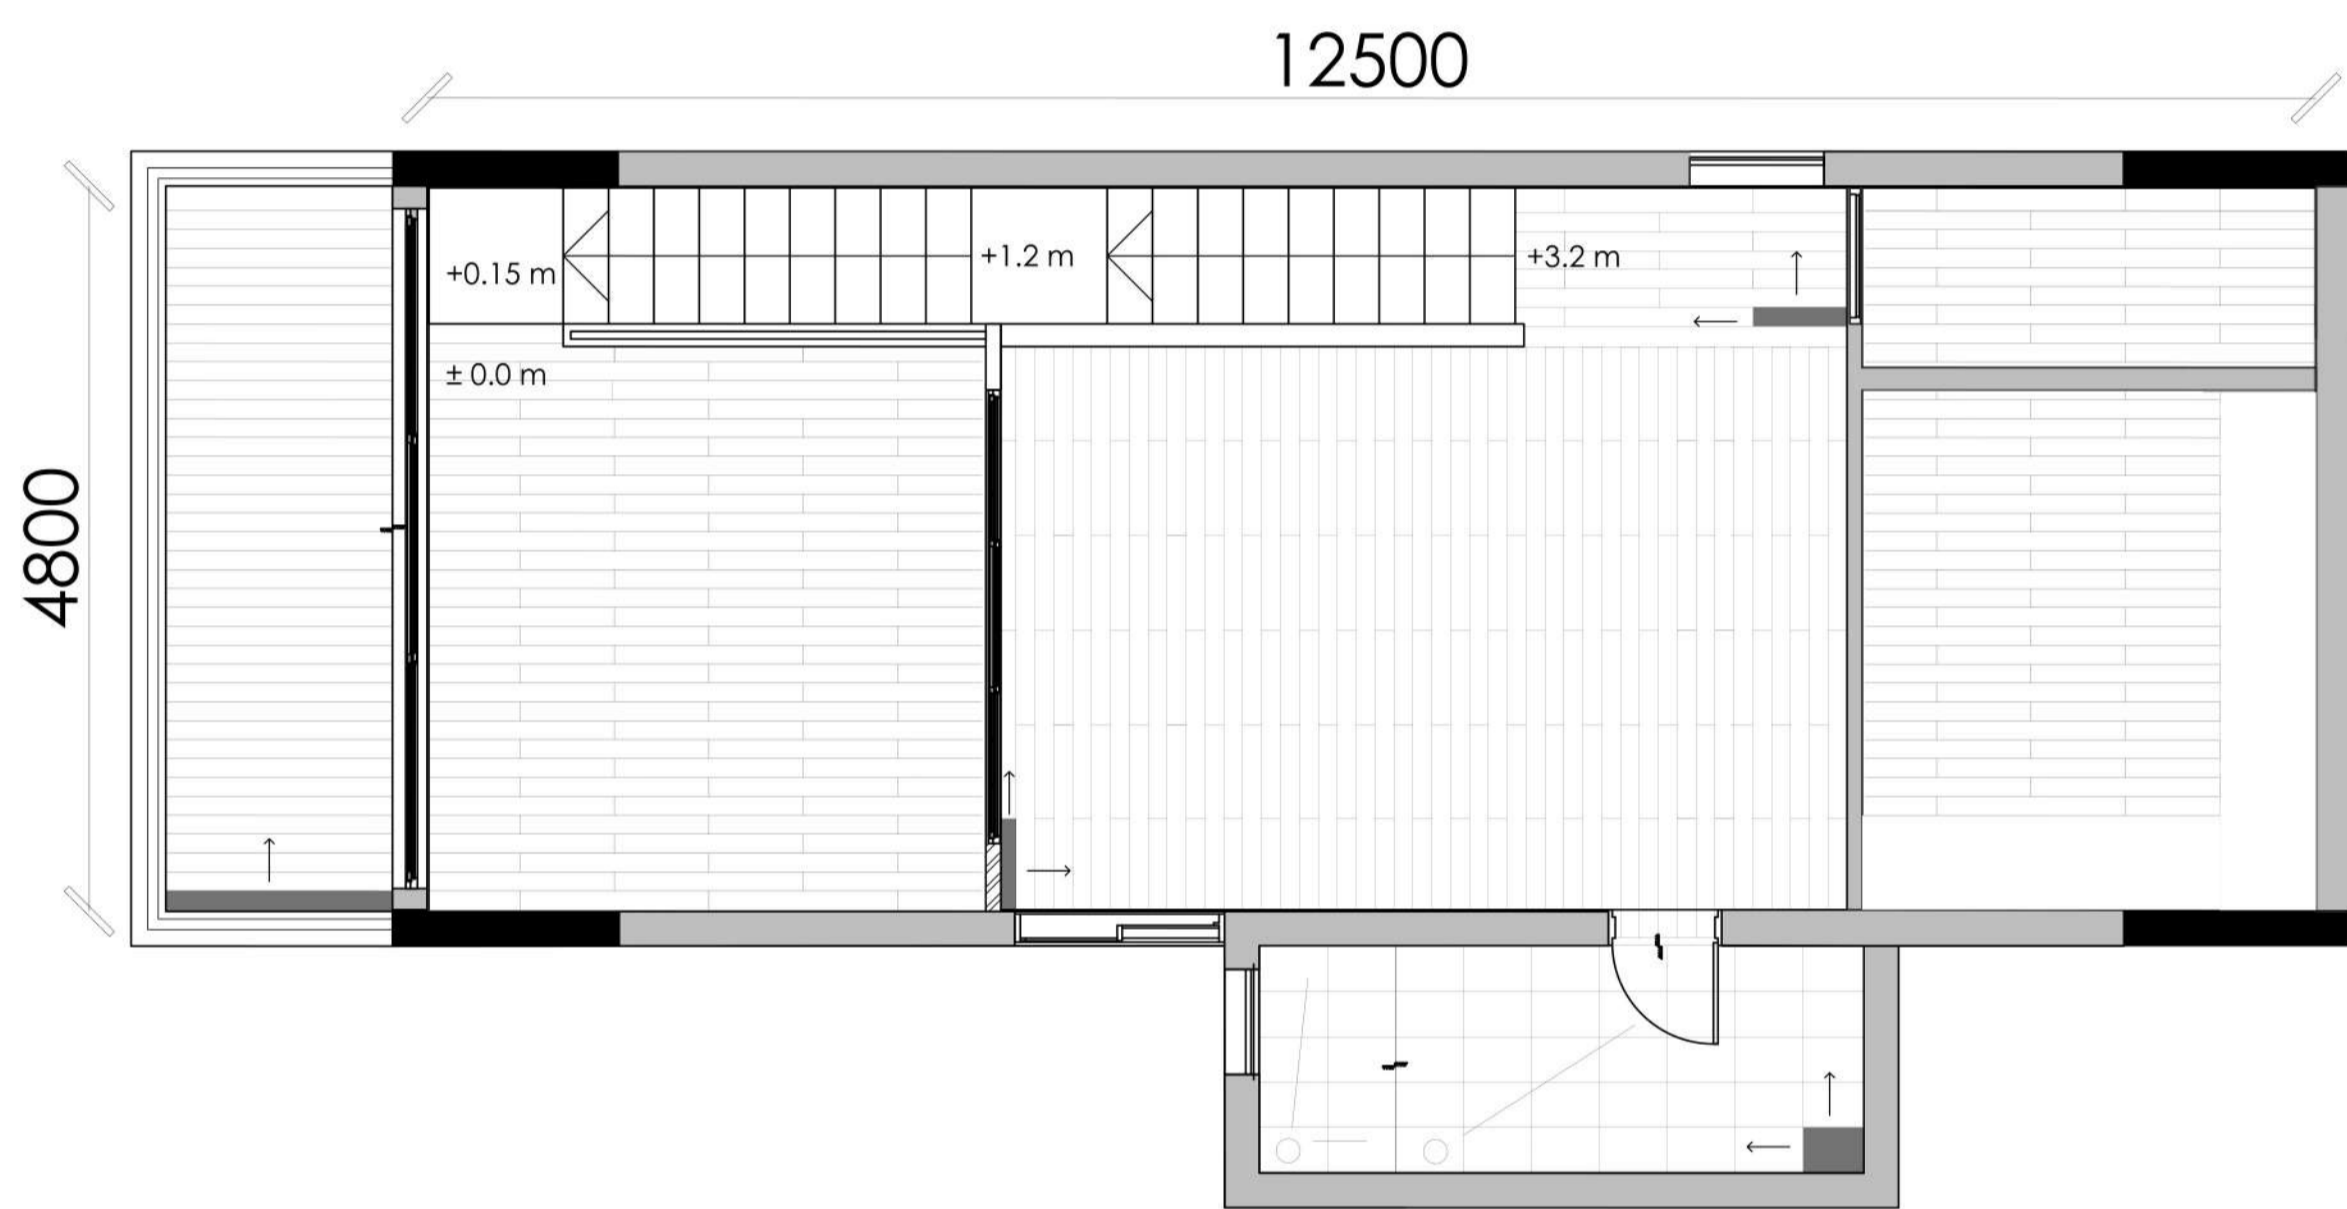

MEZZANINE FLOORING LAYOUT

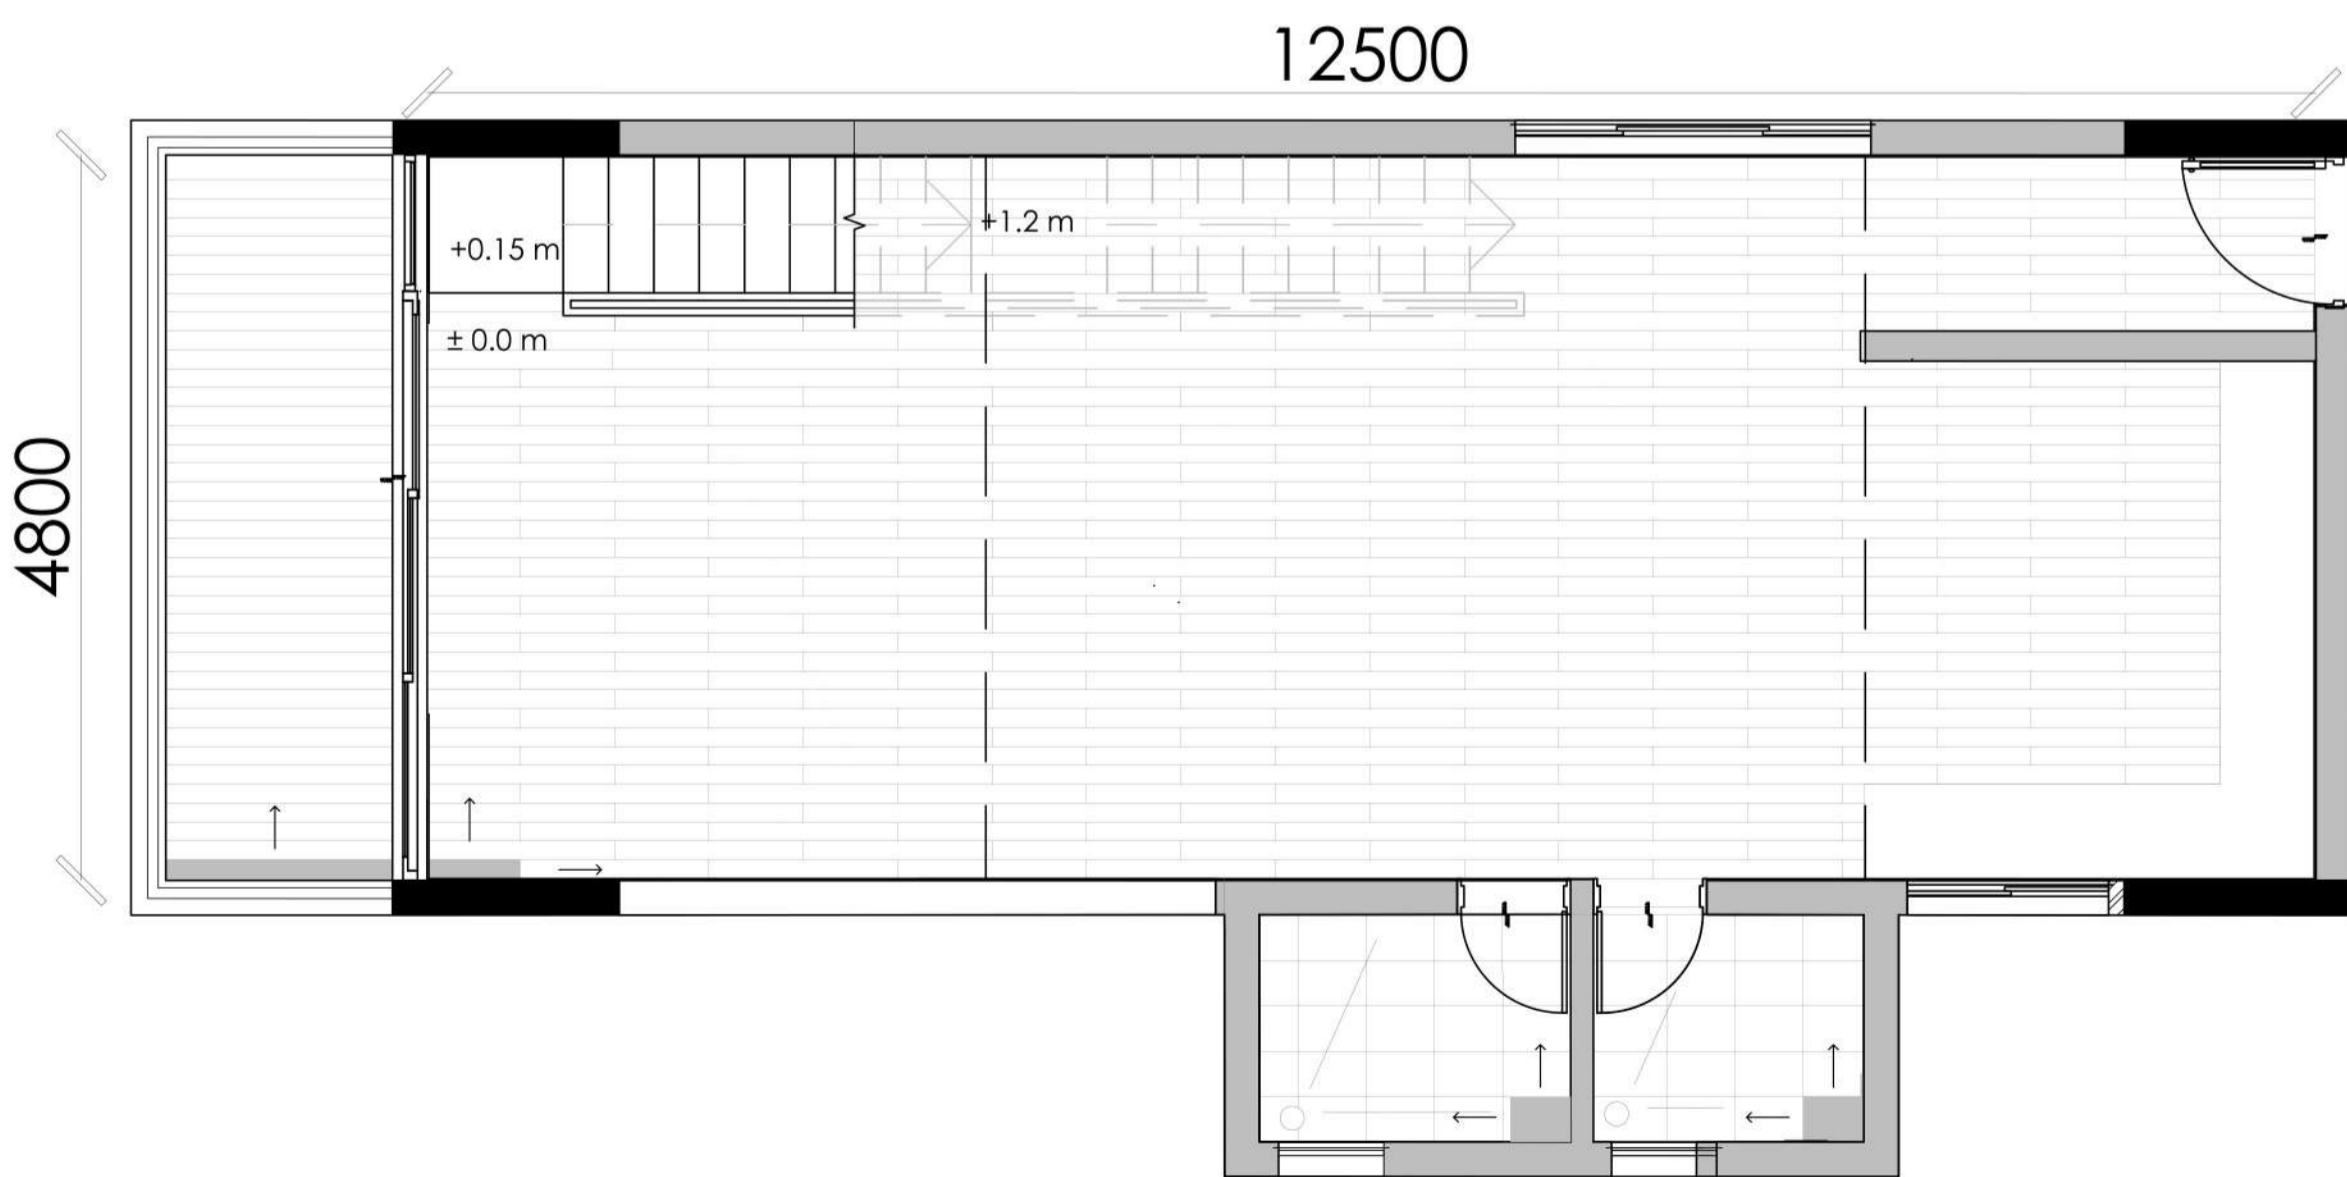

ENTRY LVL PLAN FLOORING LAYOUT

FLOORING MATERIALS

BOSINA GREY 500X500 MM MARBLE FOR BATHROOM FLOOR

GRIGIO TUCCI SLABS FOR BASIN


RED OAK FLOORING 125X25MM

GRIGIO TUCCI SLABS FOR BATHROOM WALLS


RED OAK PLANK 300X900MM FOR STAIRCASE



TV STAND WITH ELECTRIC FIRE PLACE DETAILS @1:100

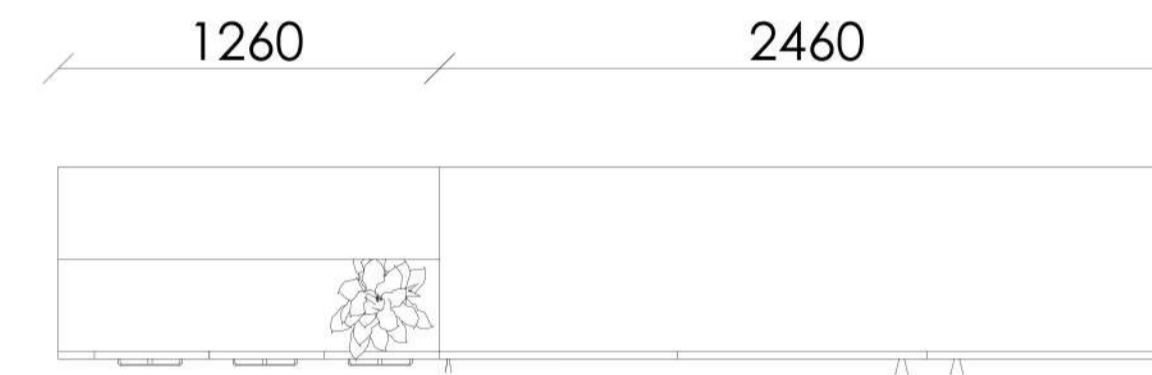


PLAN

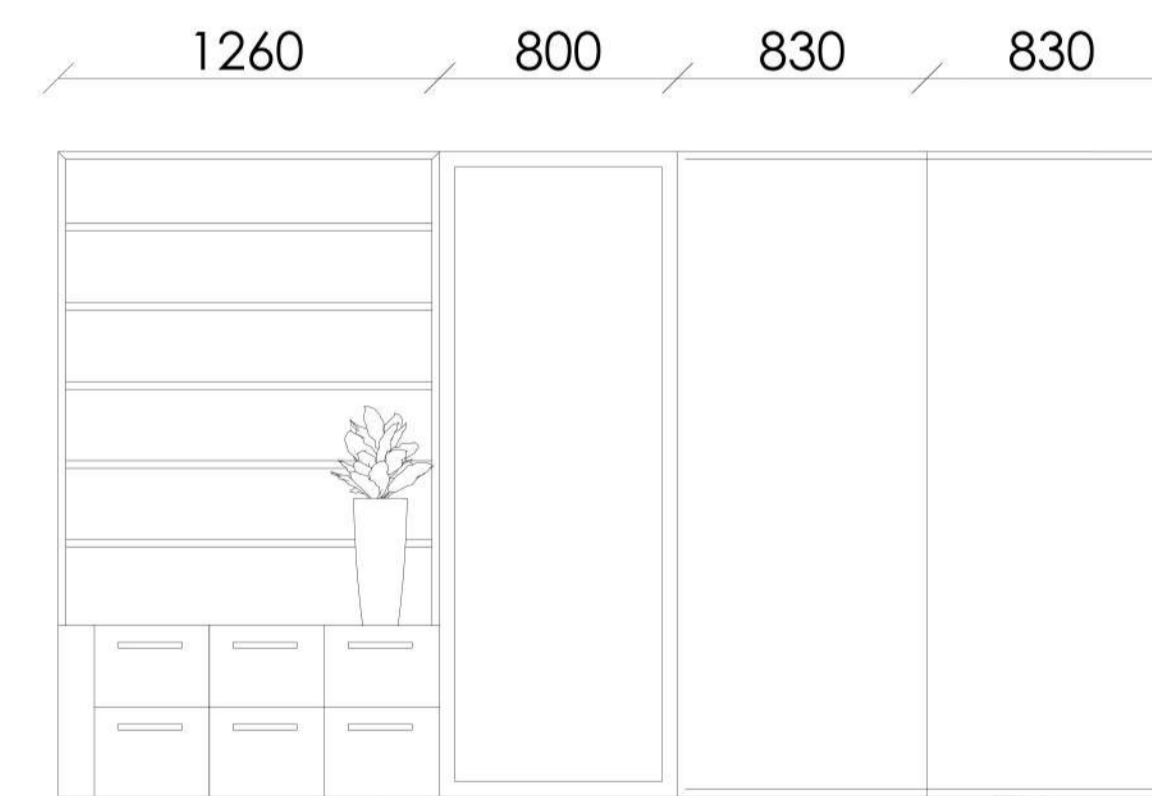


FRONT ELEVATION


WARDROBE WITH RECORD SHELF DETAILS @1:100

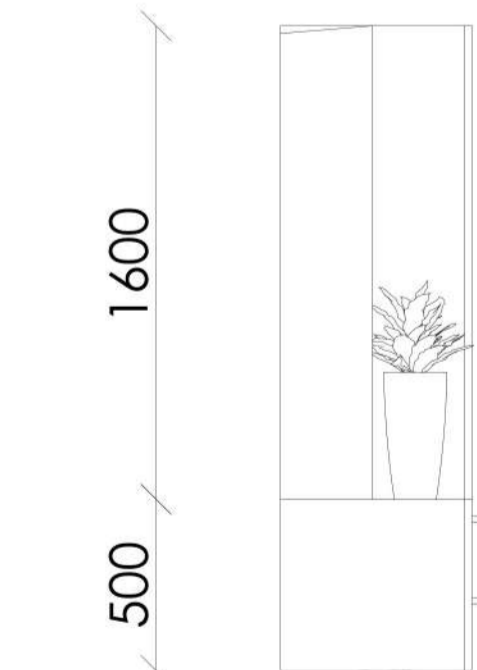


LEFT ELEVATION

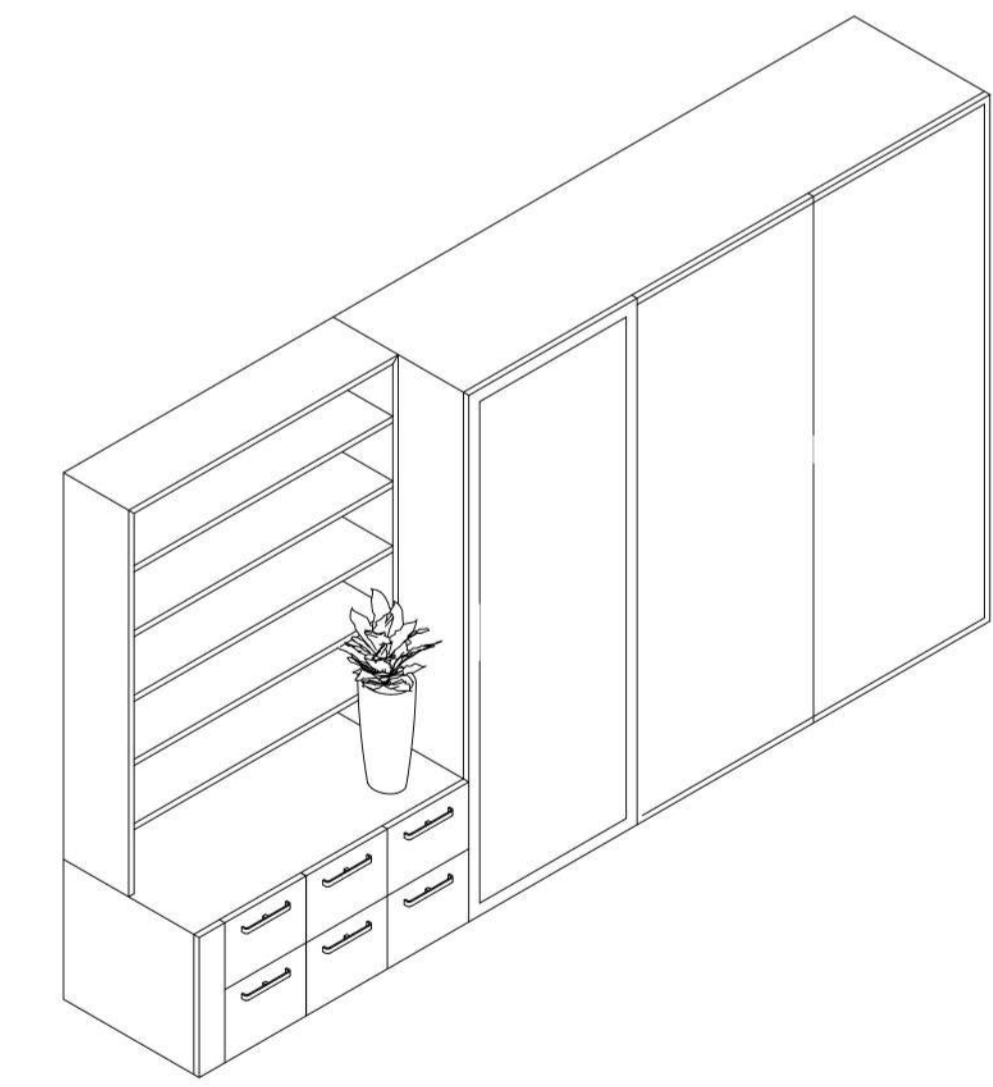


ISOMETRIC VIEW

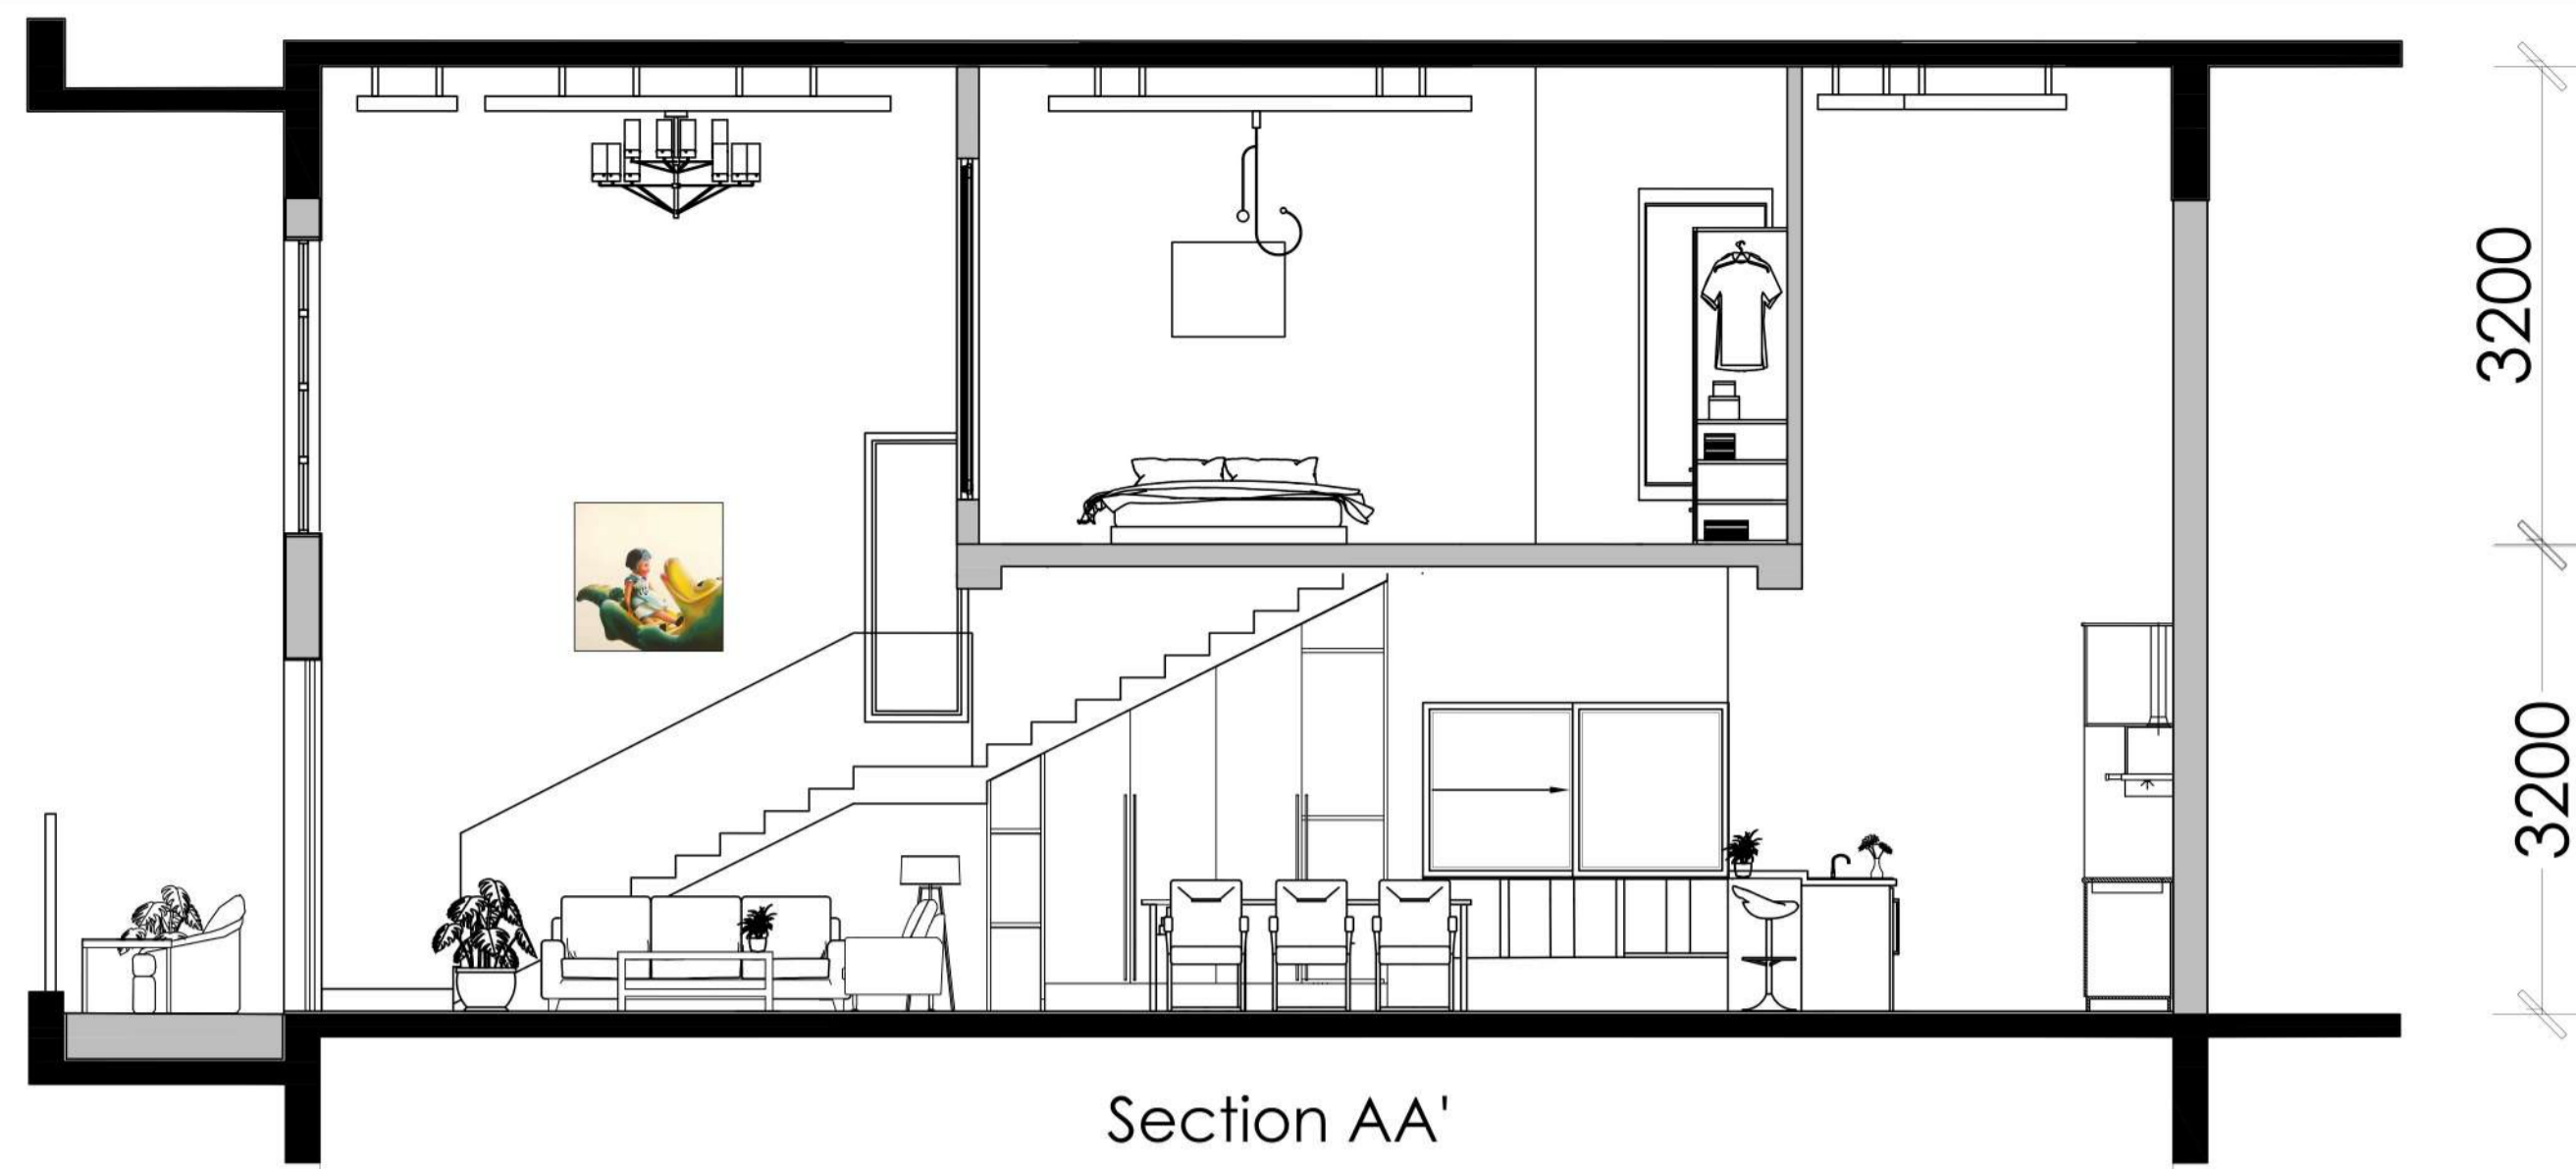

Section AA'
12500

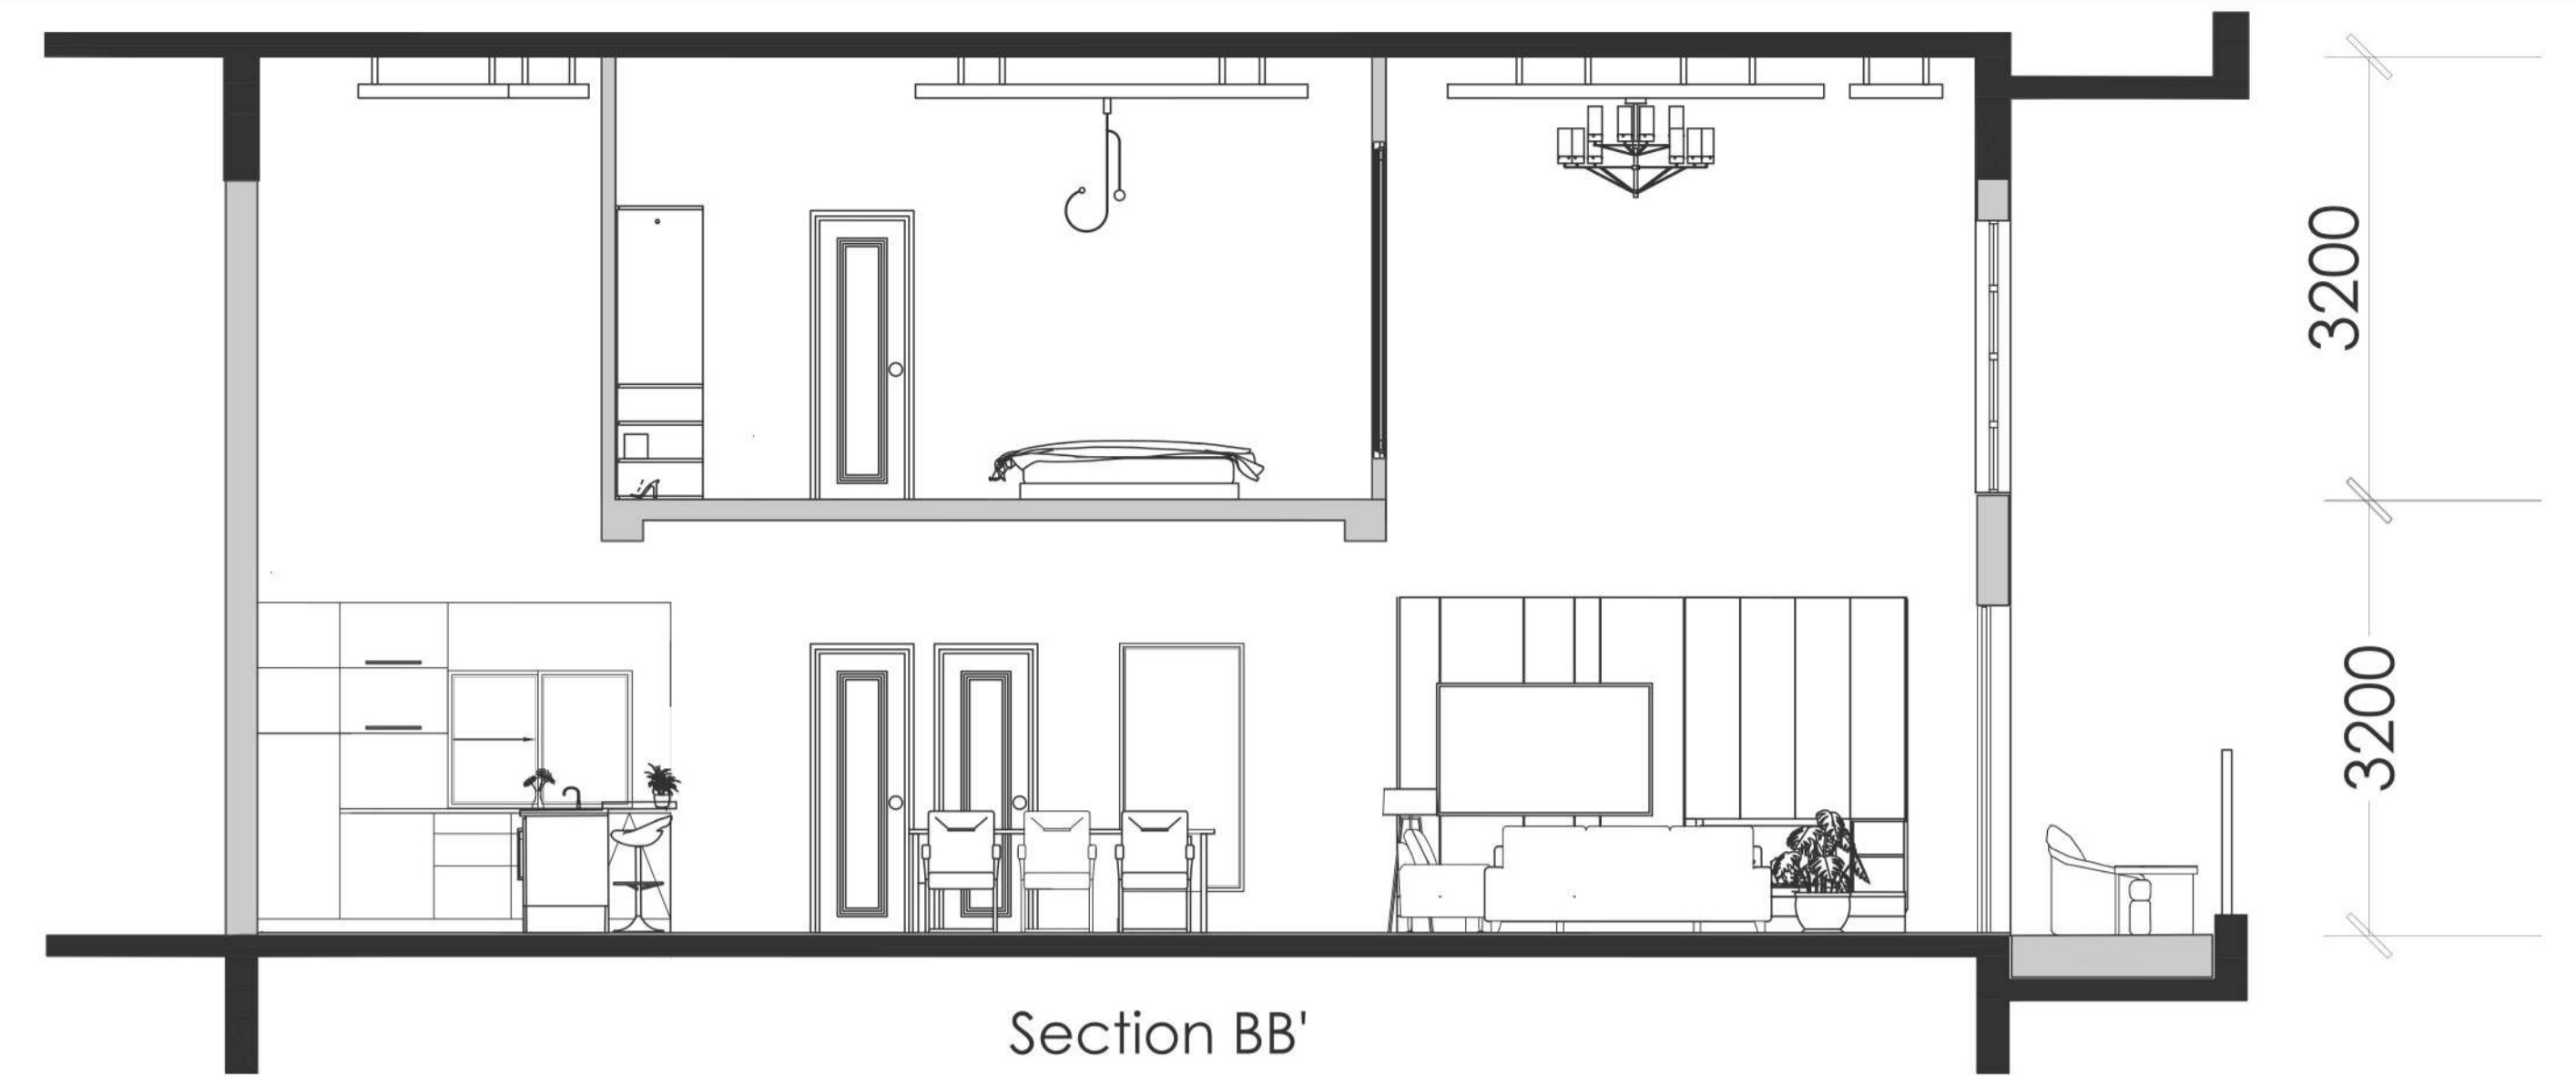


Section BB'

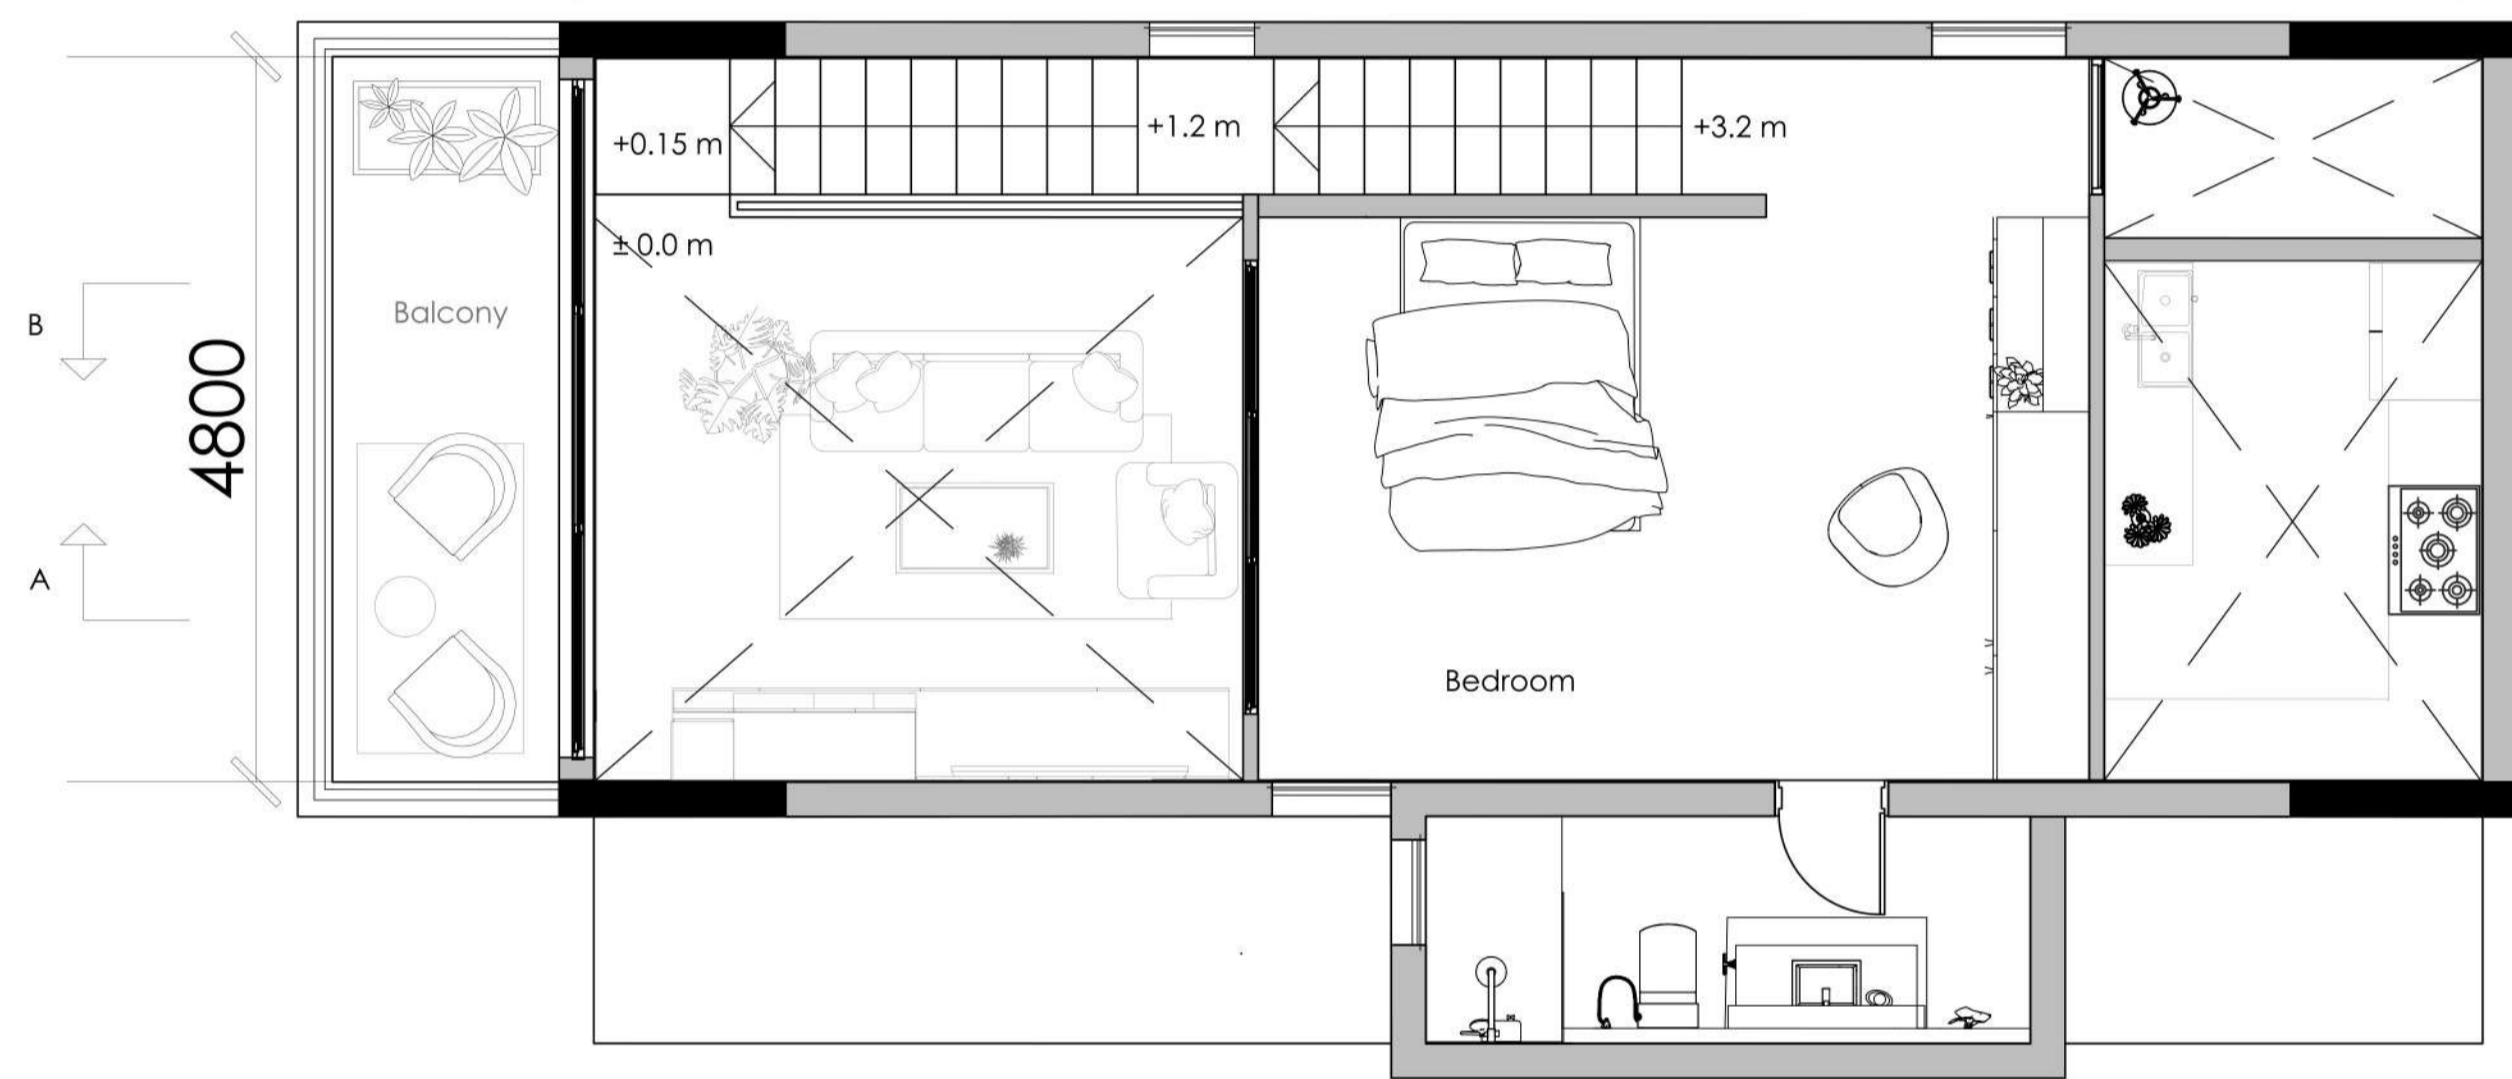


MEZZANINE FLOOR PLAN


12500

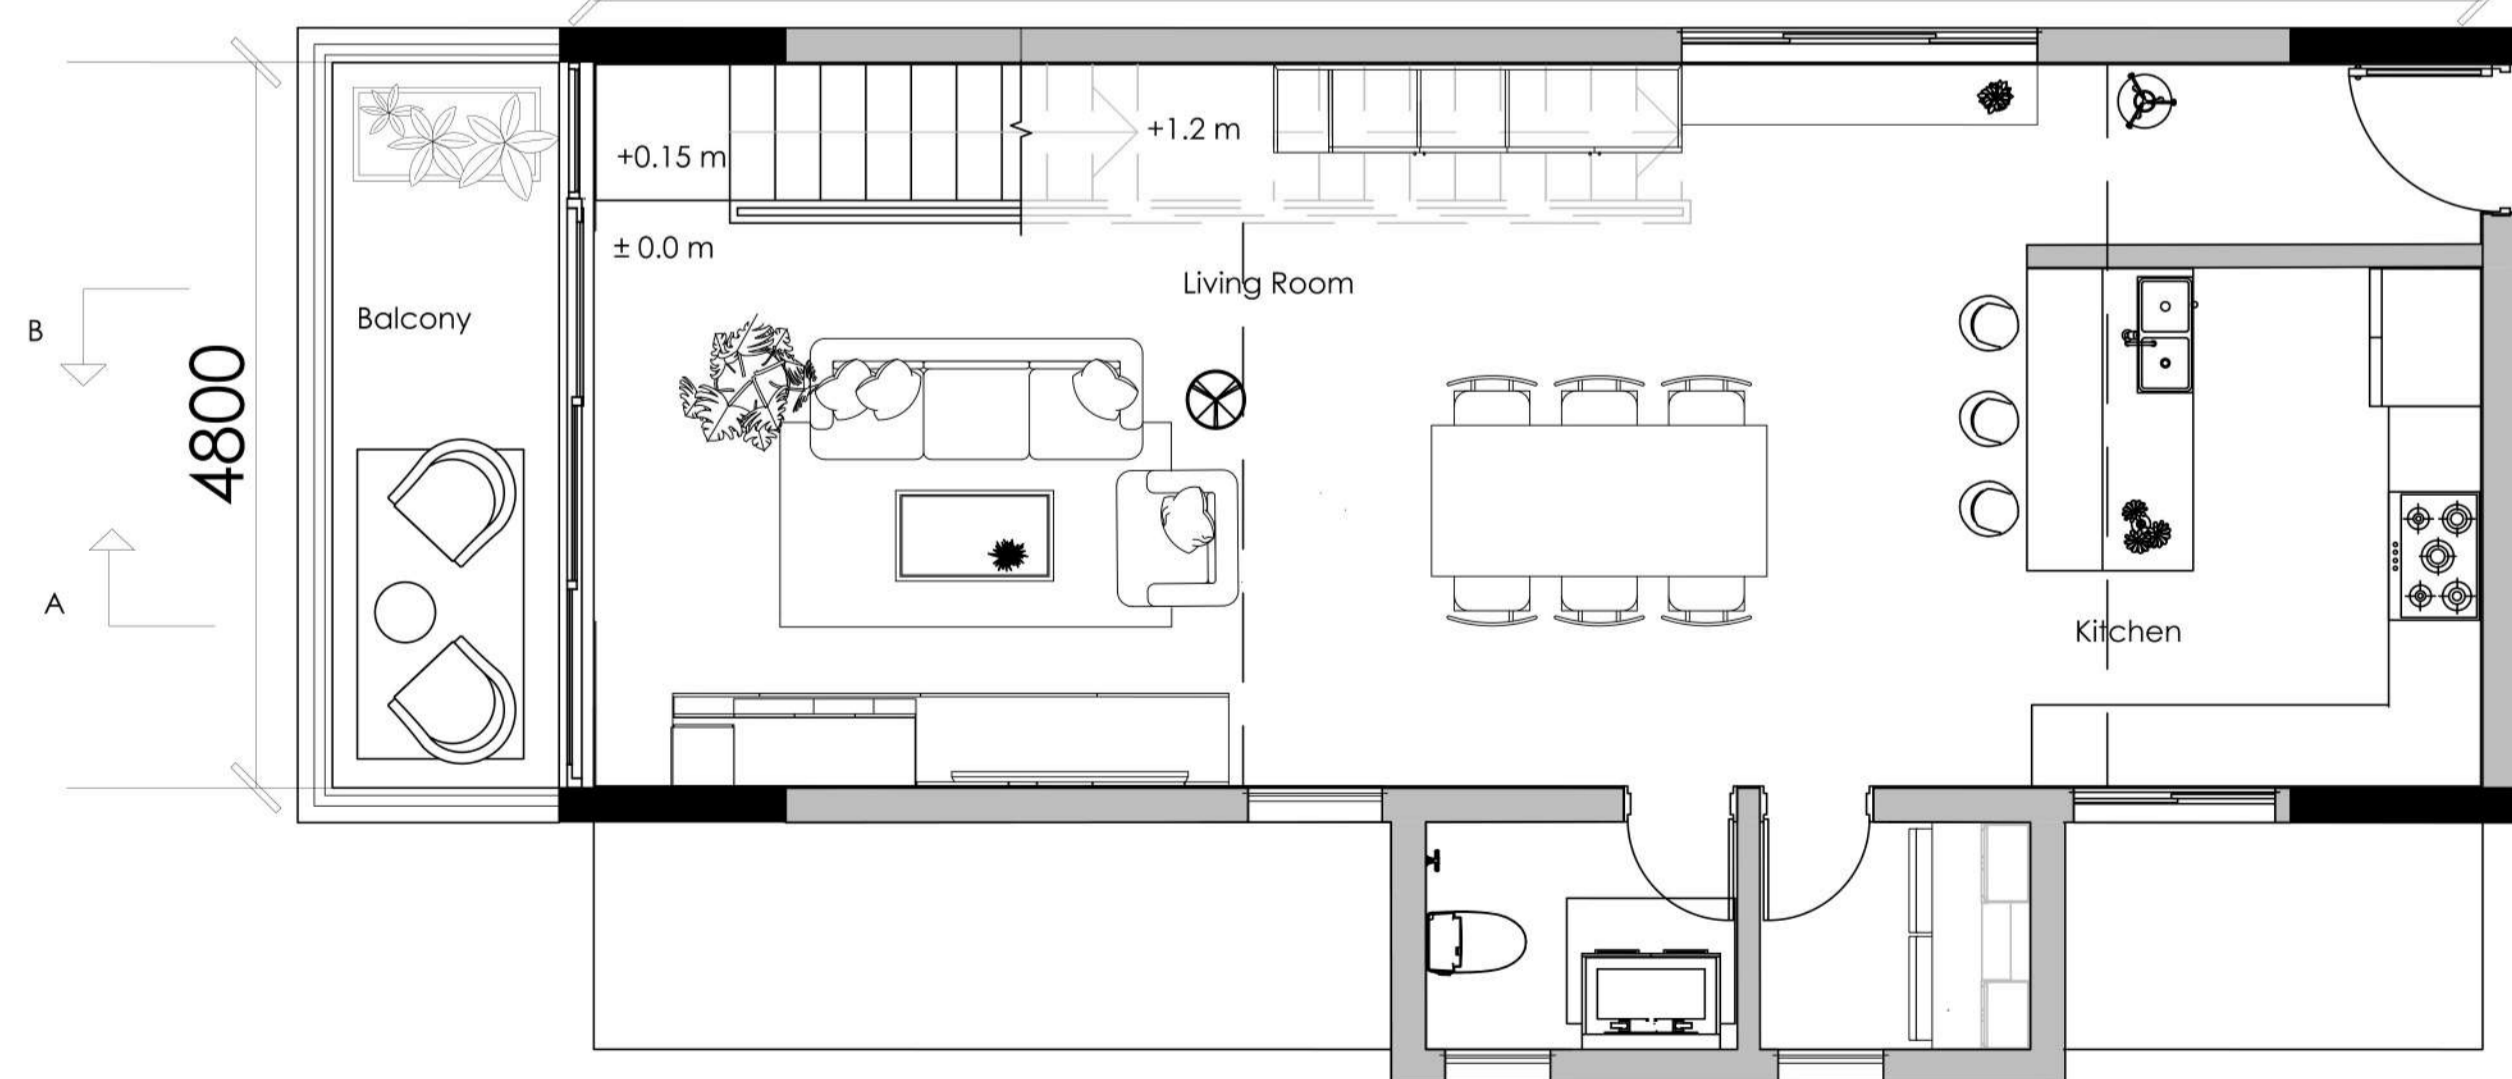

ENTRY FLOOR PLAN

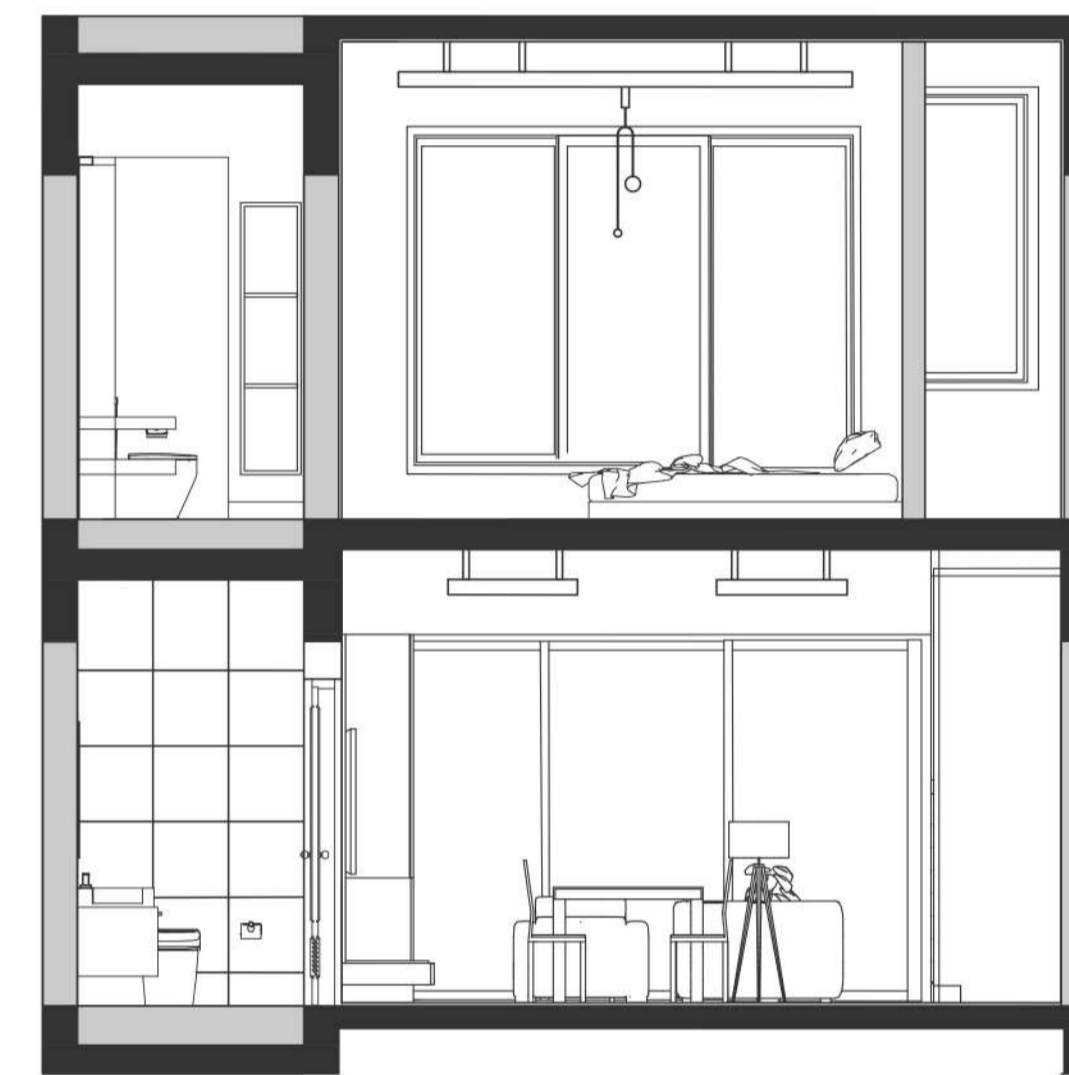

SECTION CC'

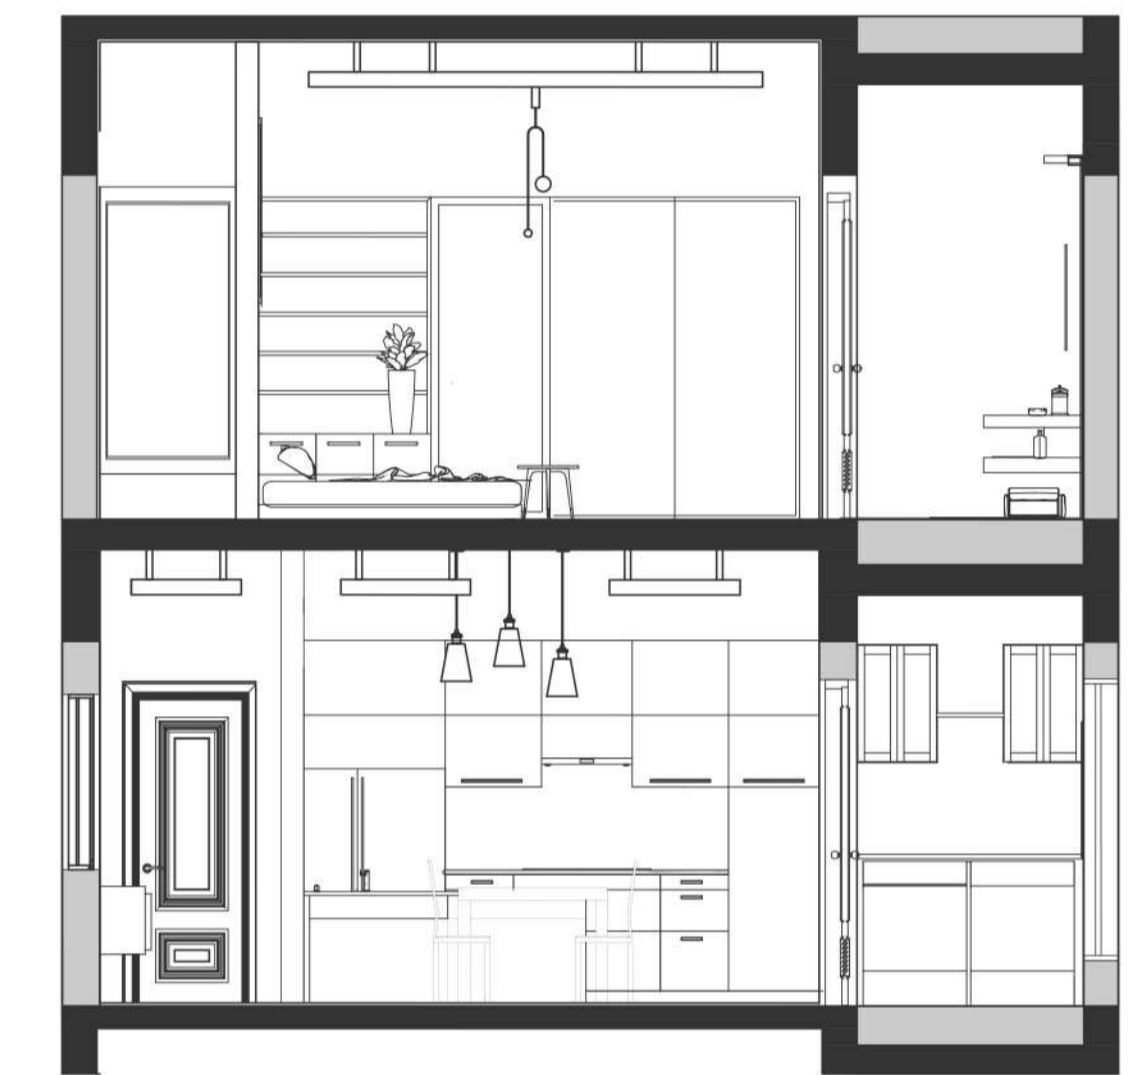

SECTION DD'

